



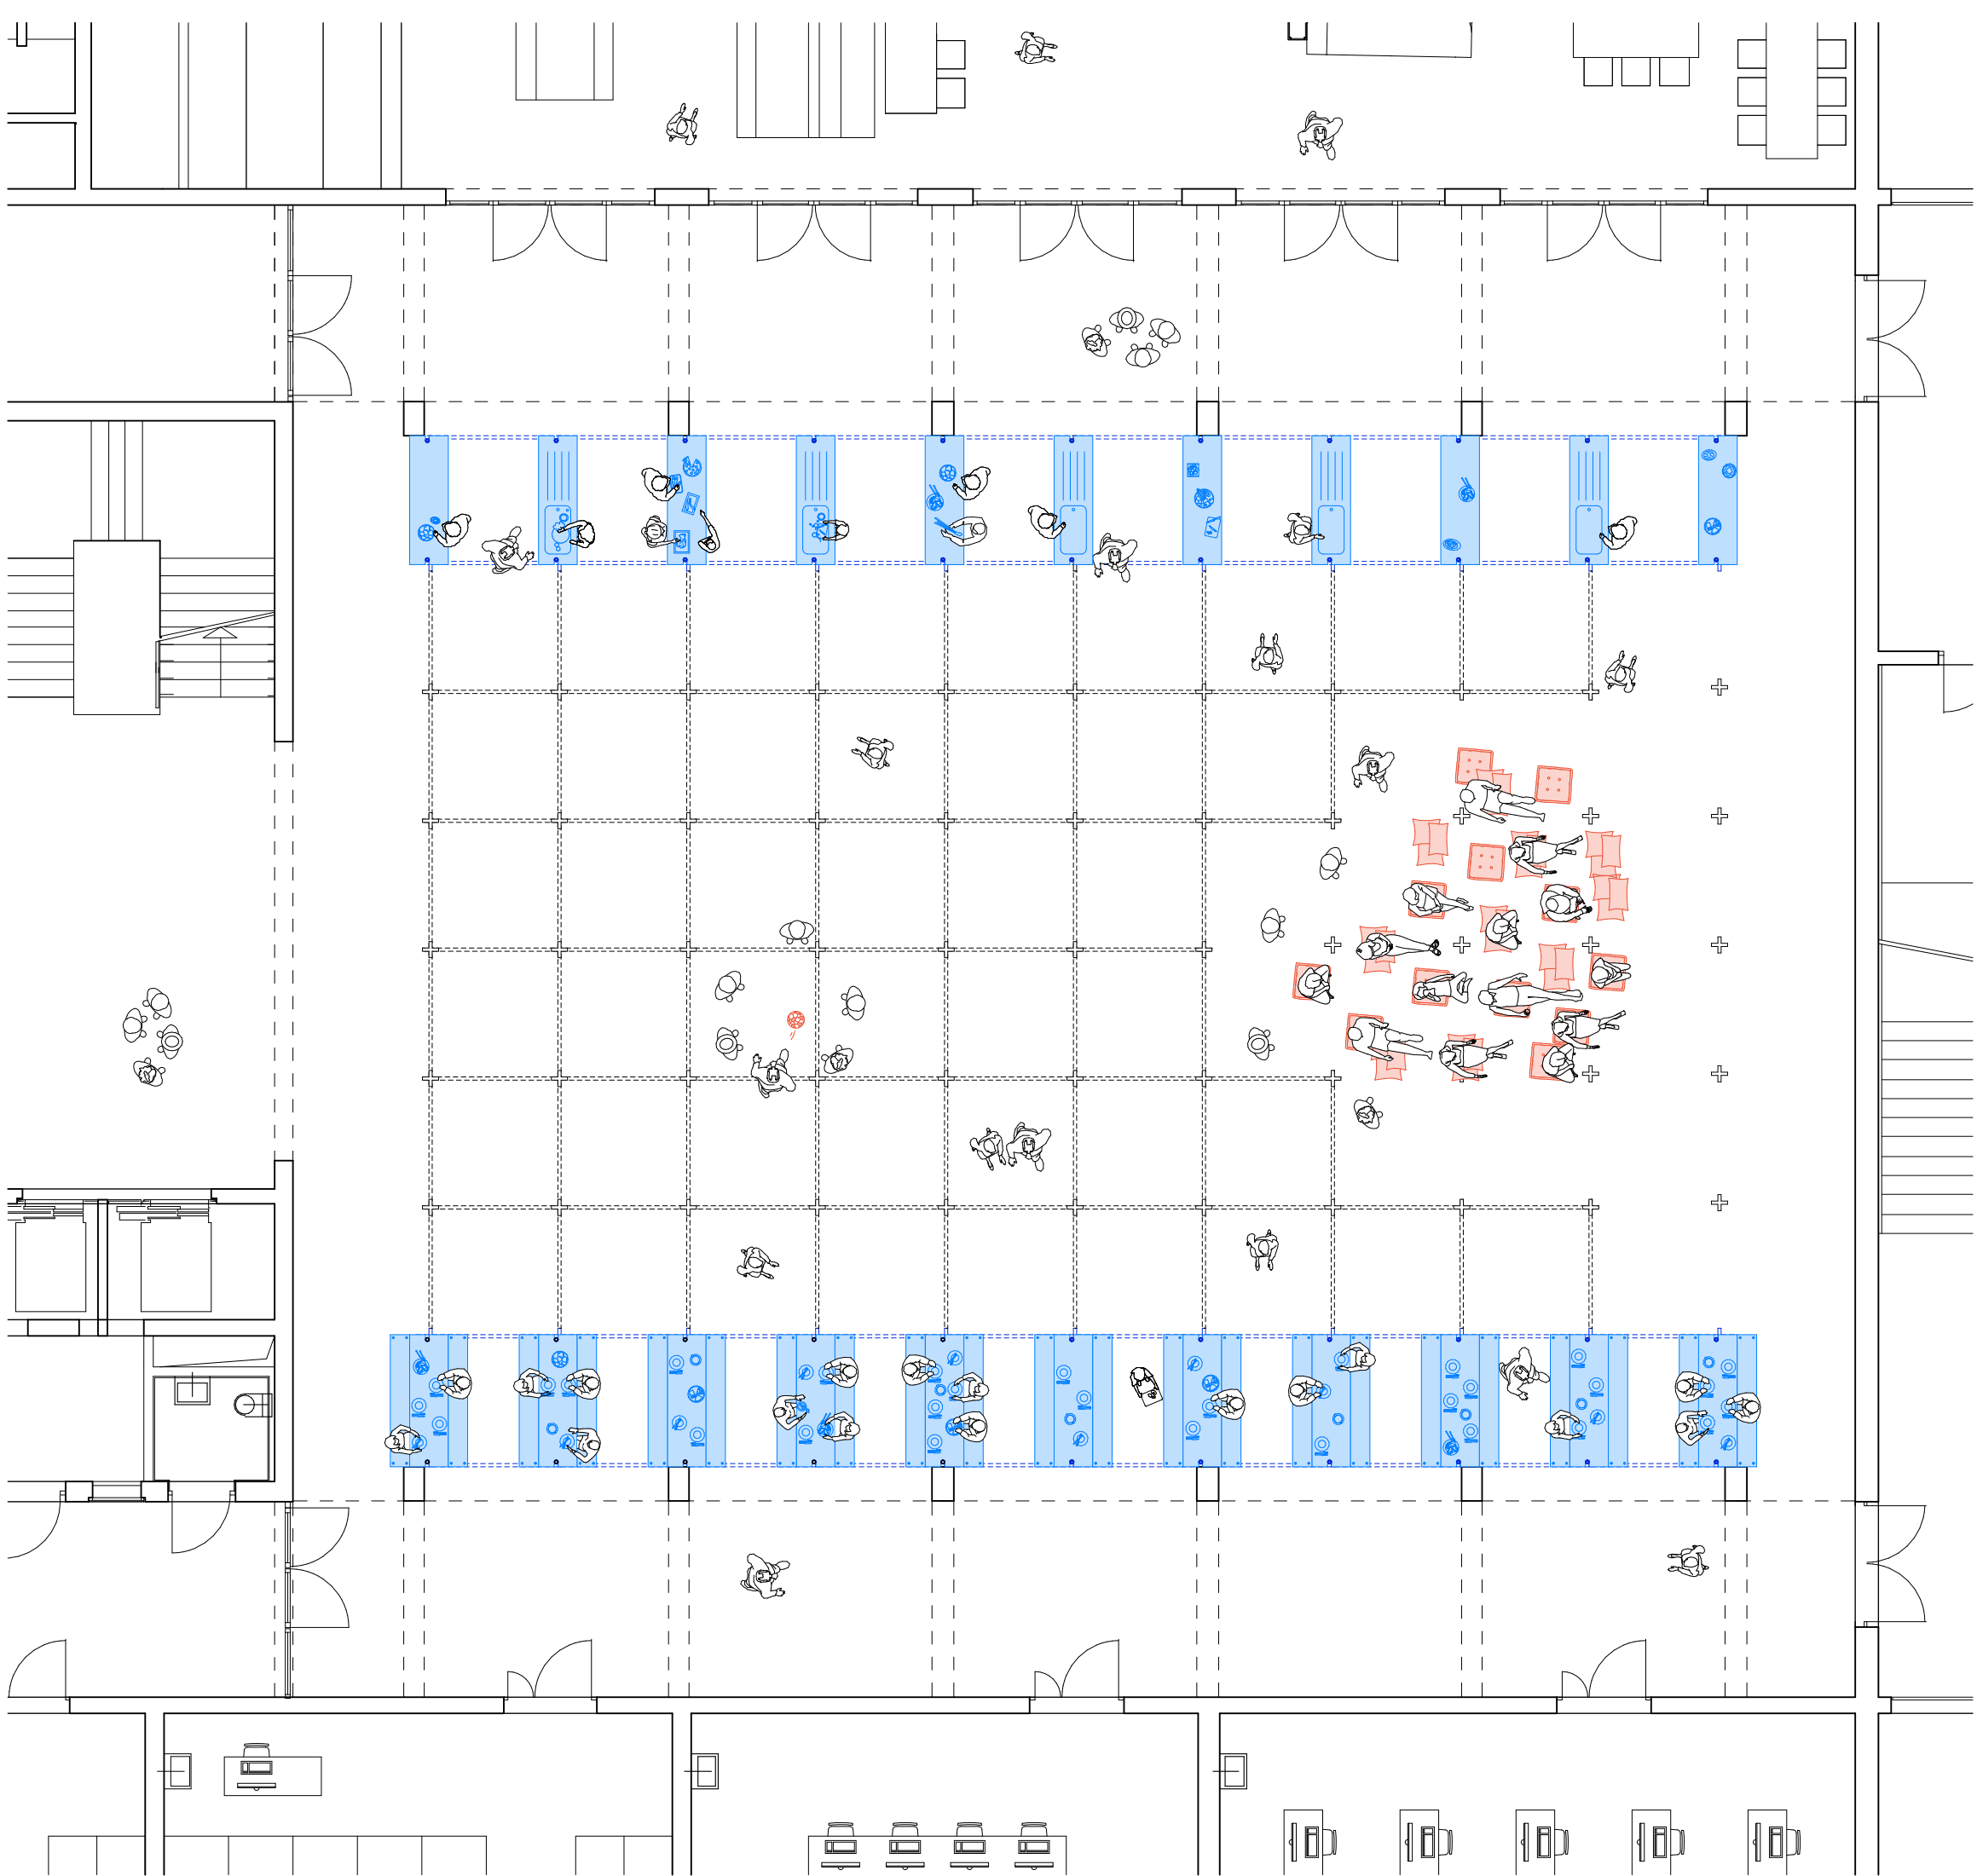

groundfloor

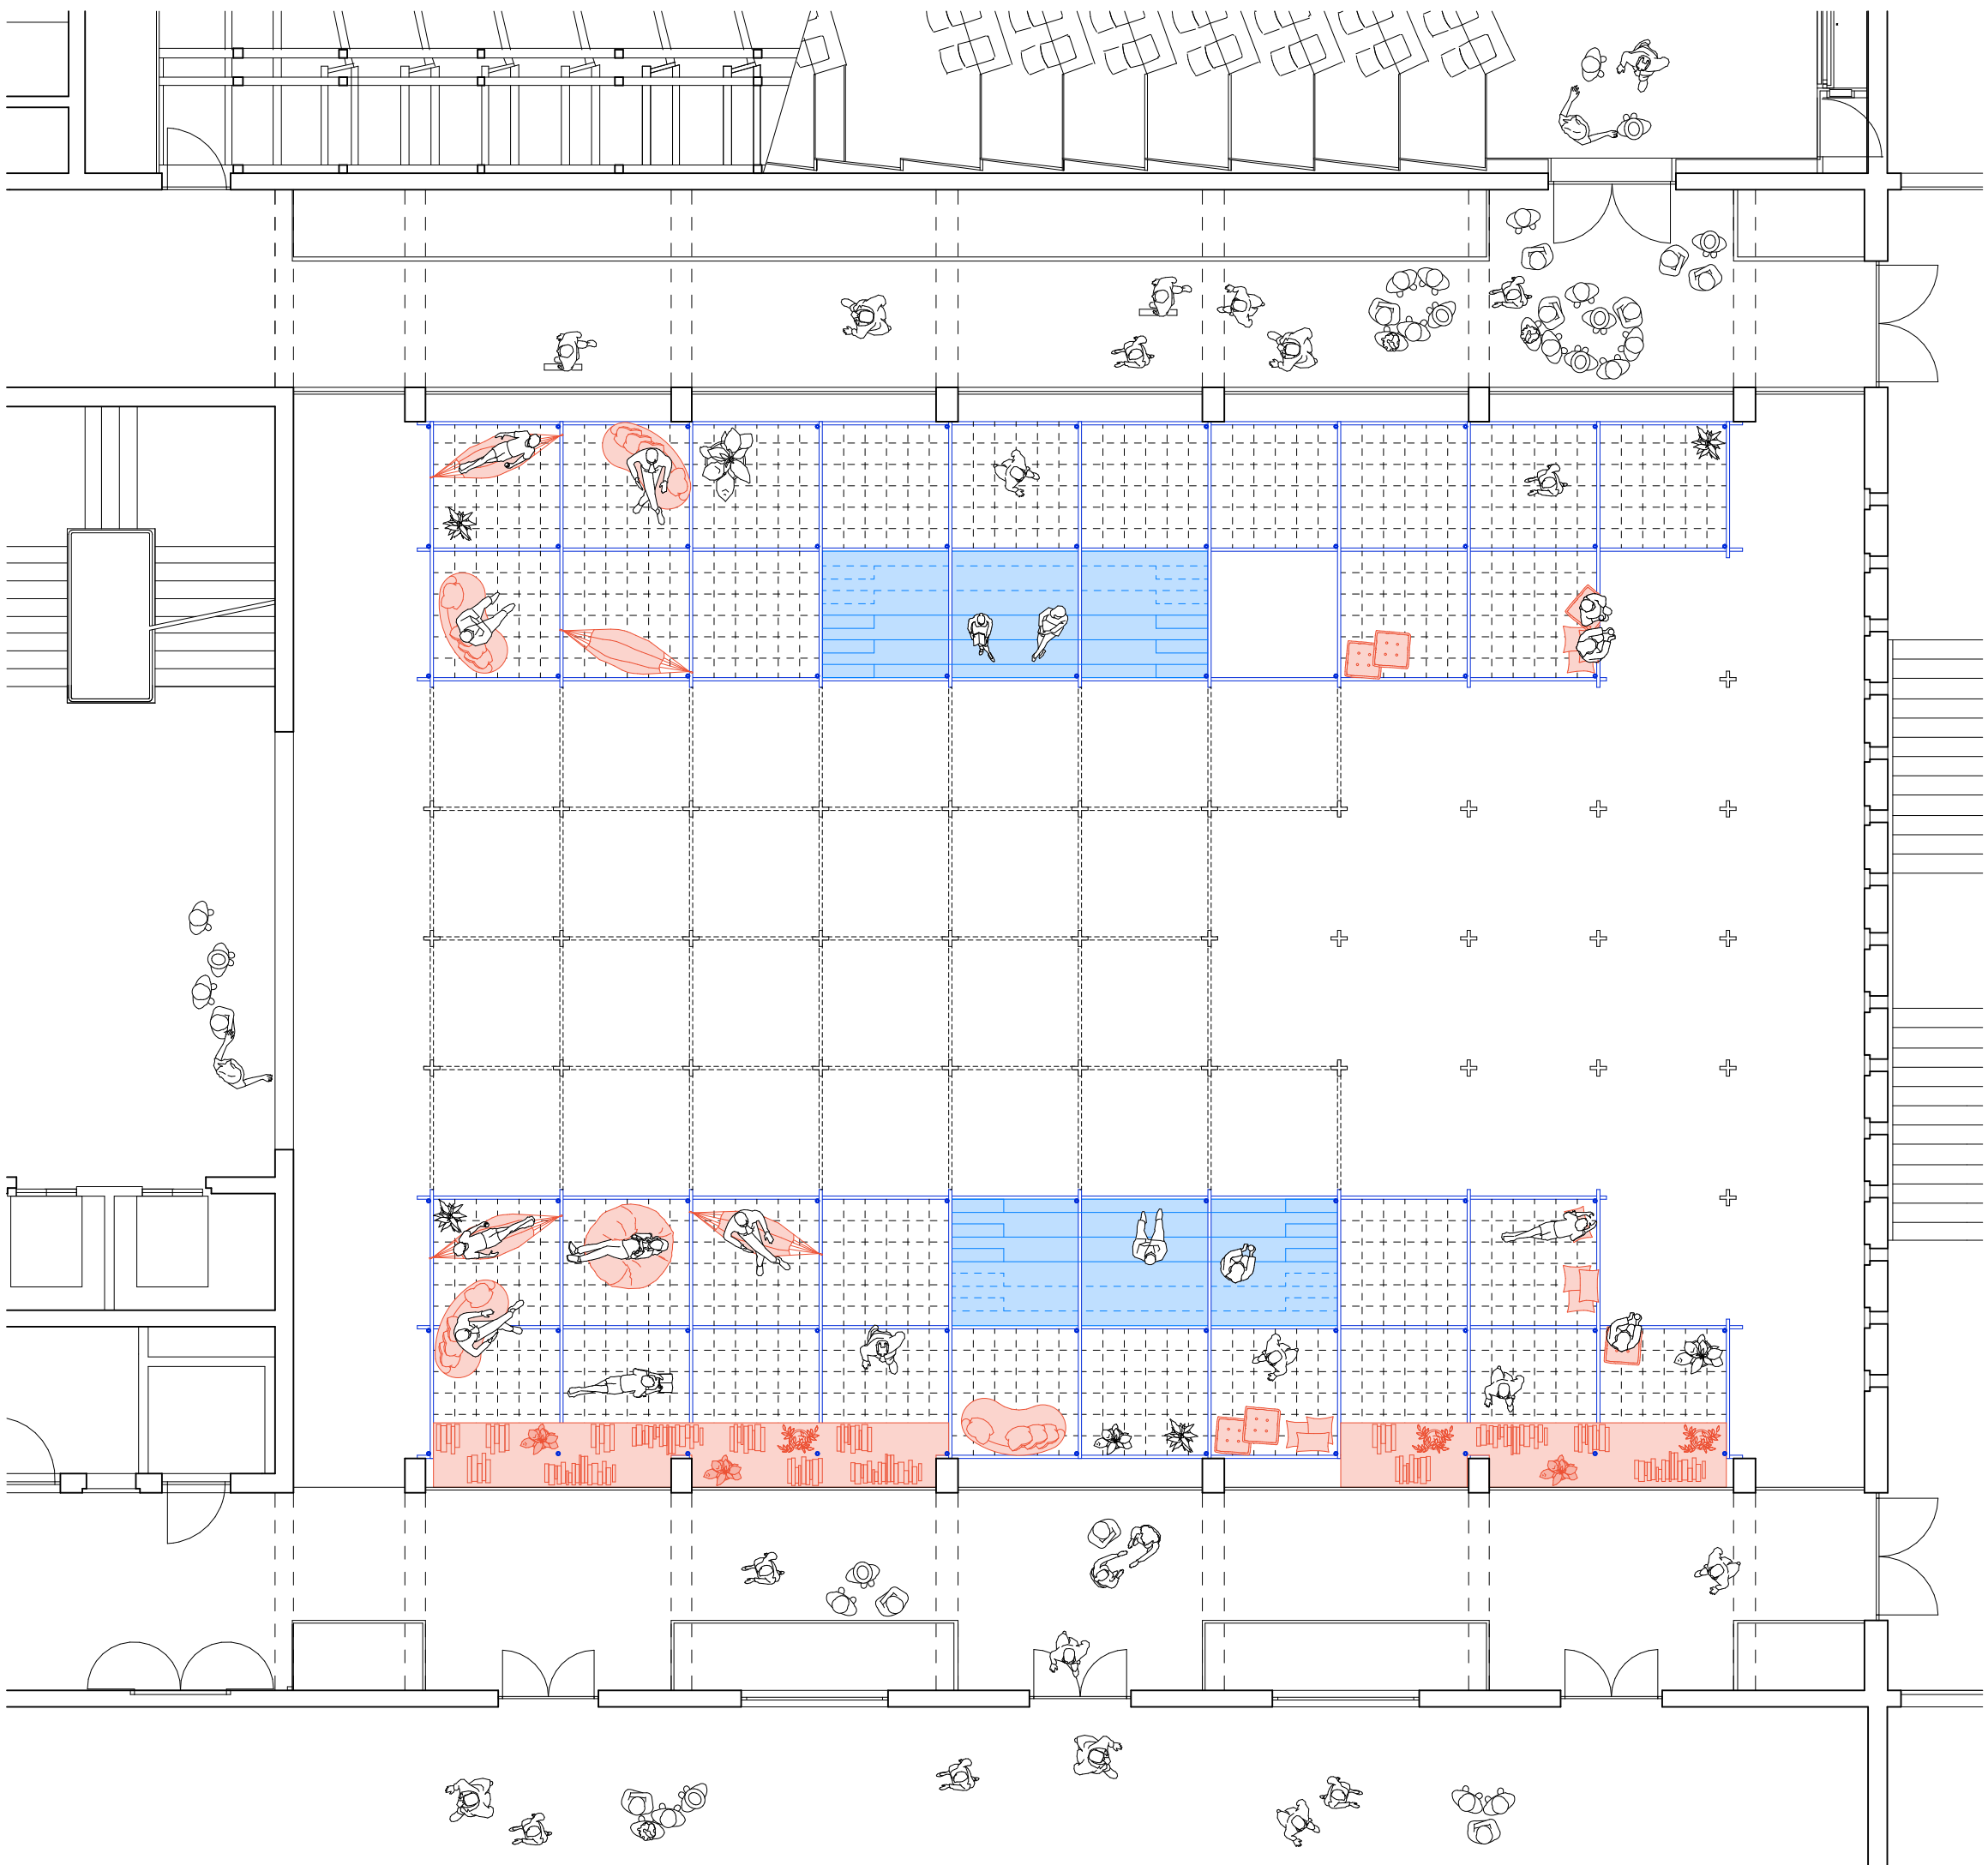

1st floor 1:100