


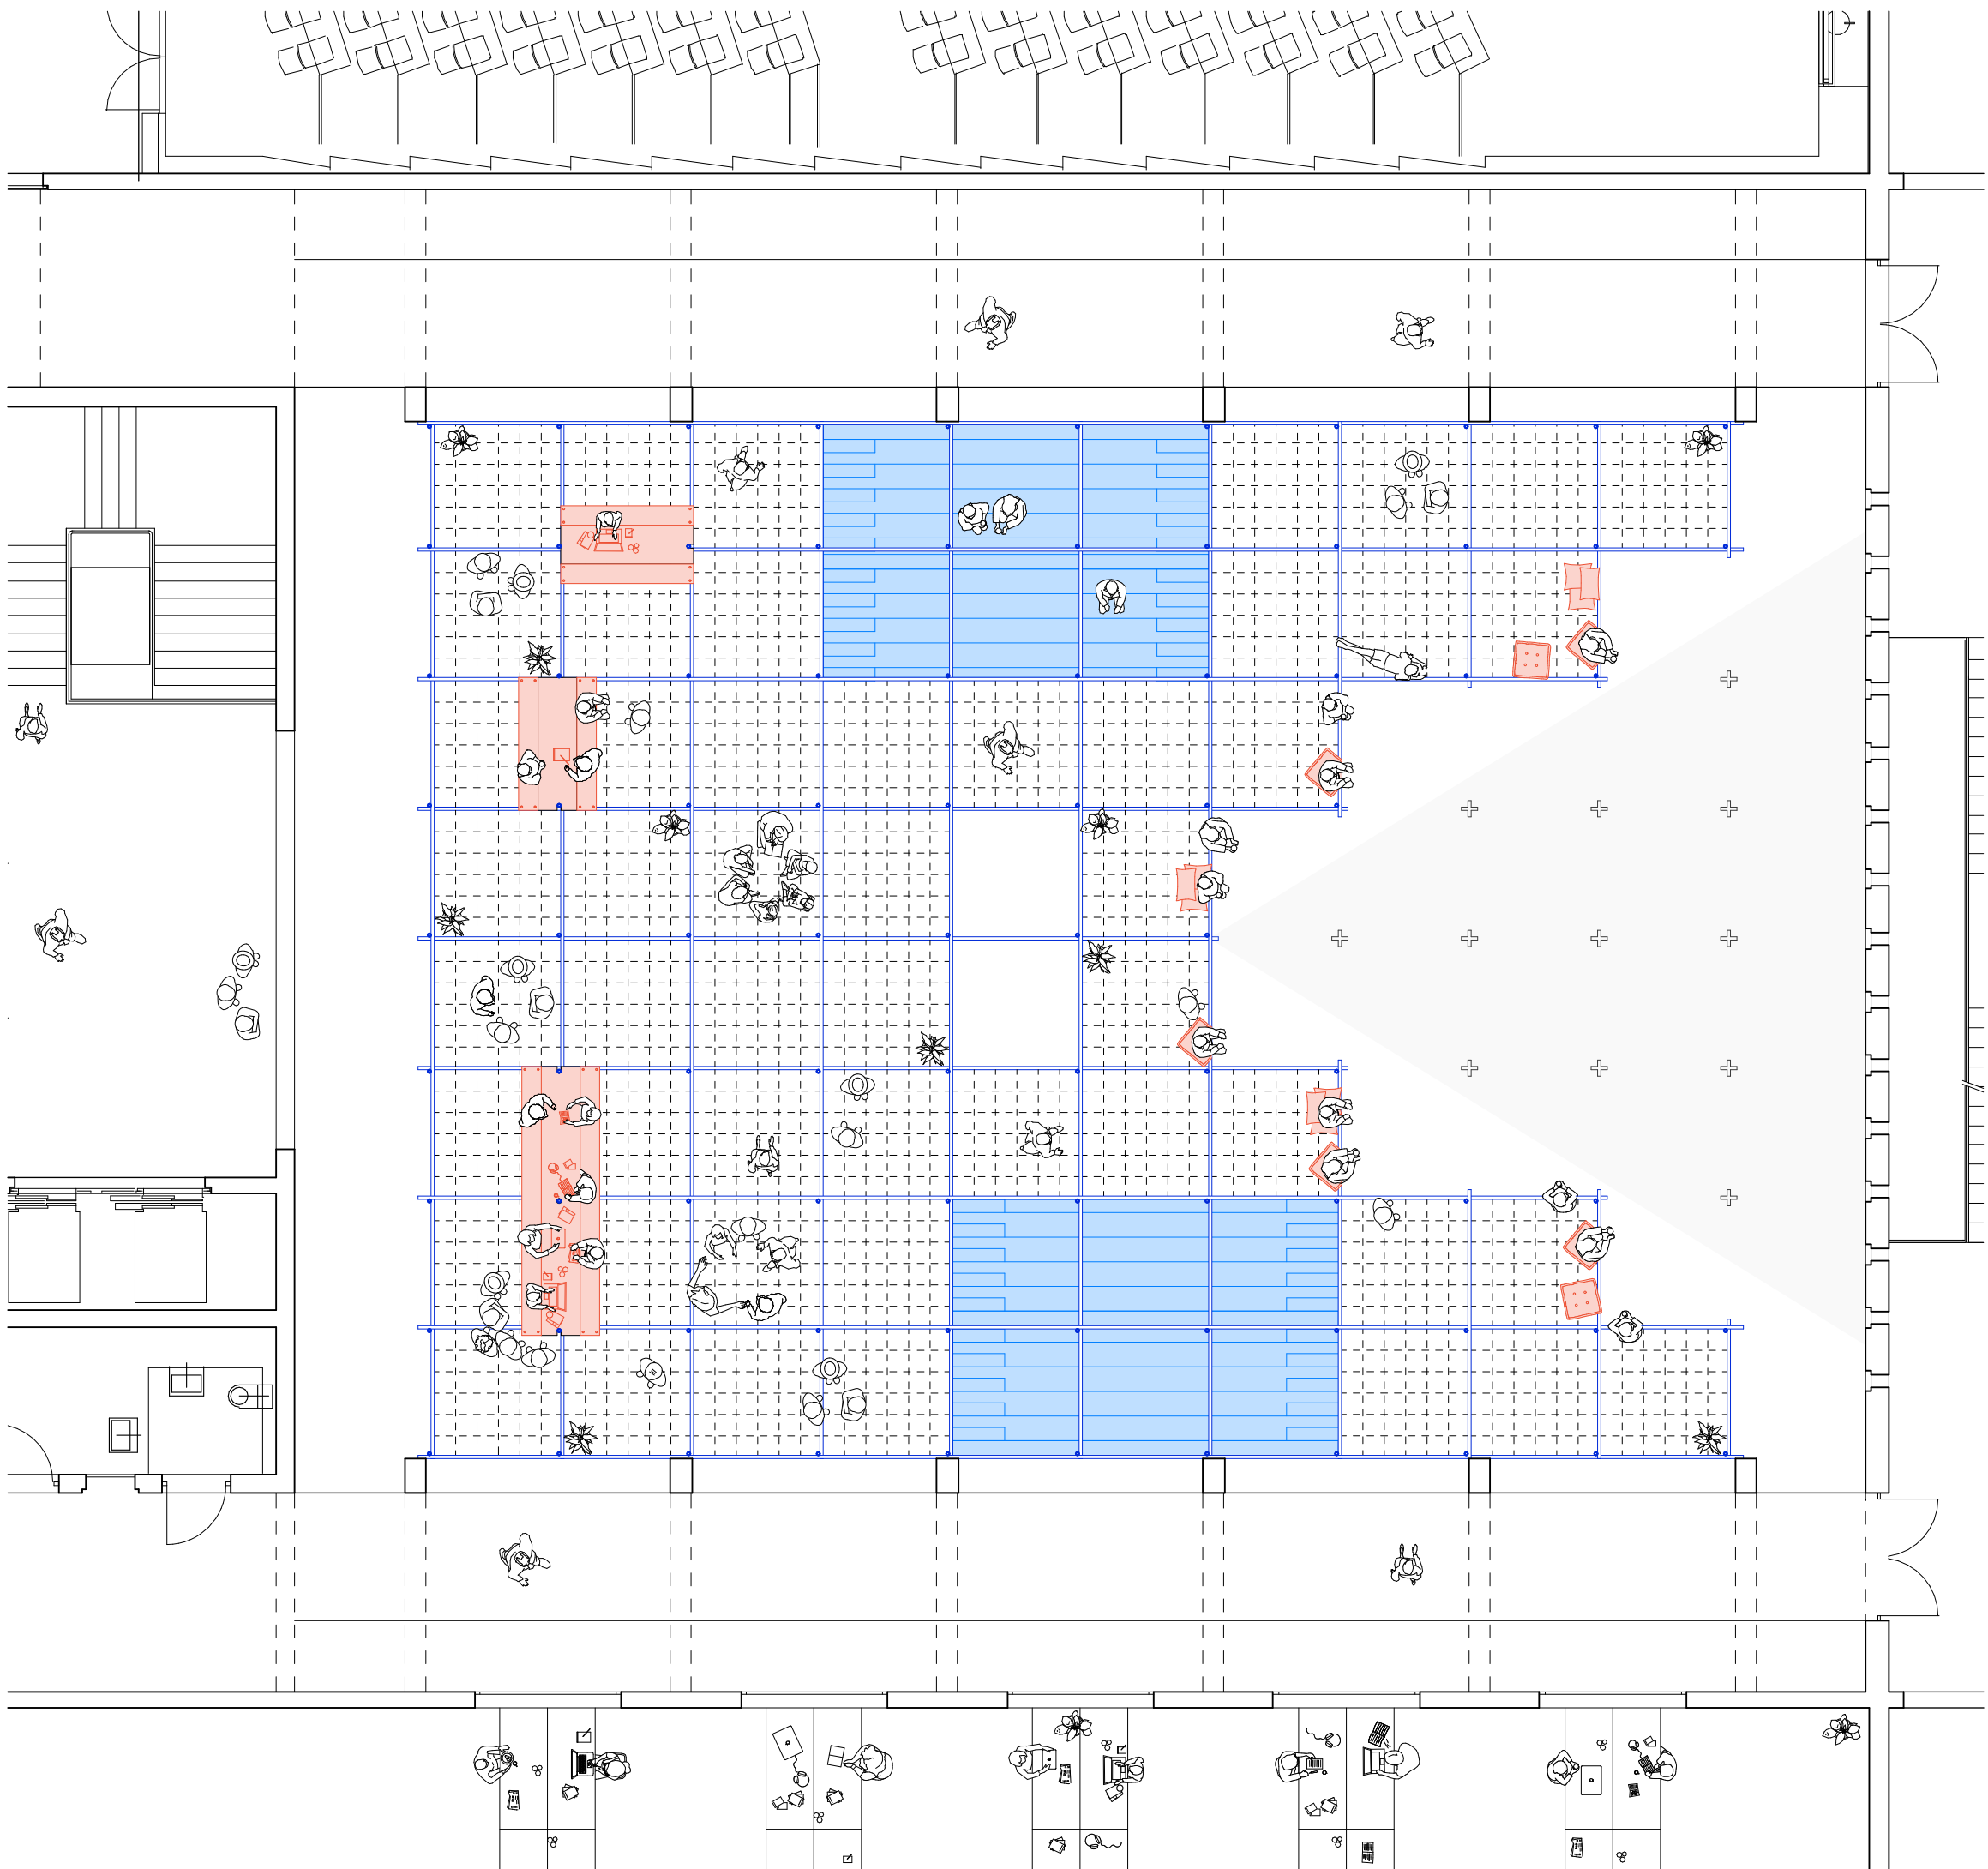

2nd floor



3rd floor 1:100