




Photomaquette



LP Architektur - RMD children's home
2021 - Salzburg

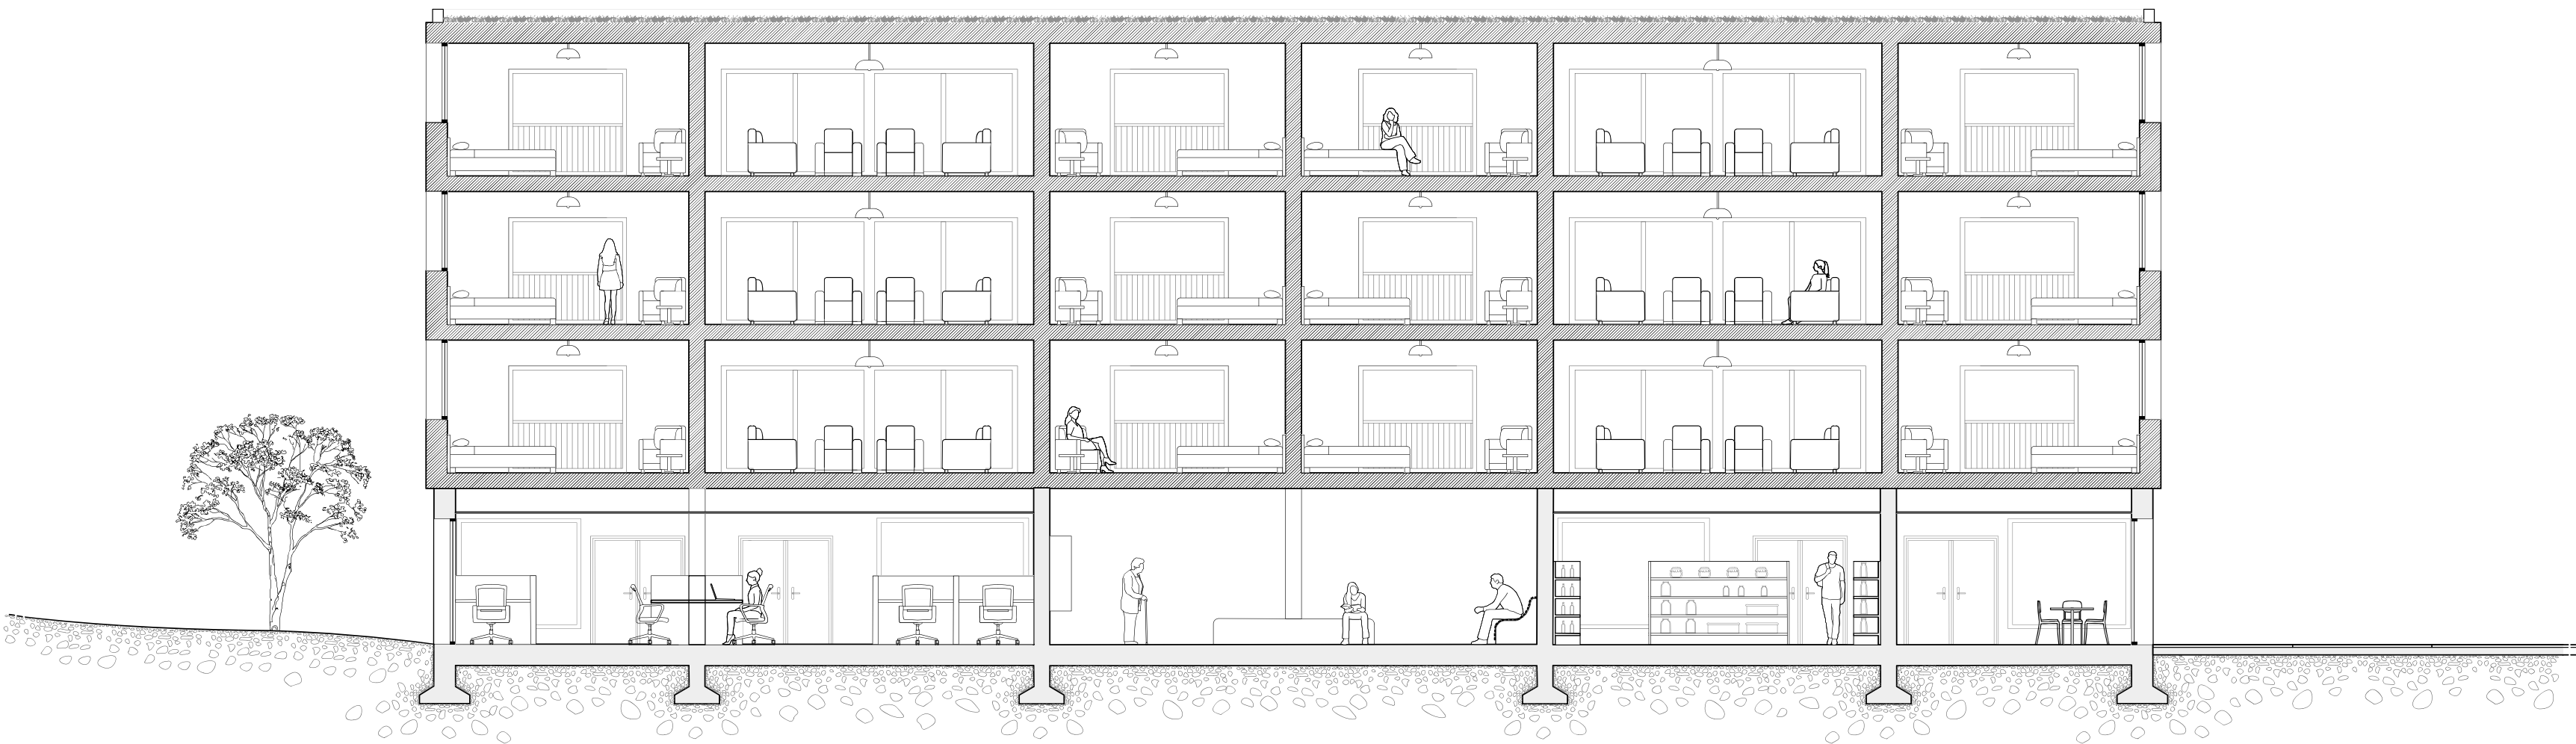

Elévation façade ouest BB'



Elevation façade Sud

