





exterior of the cider factory



interior of the cider factory

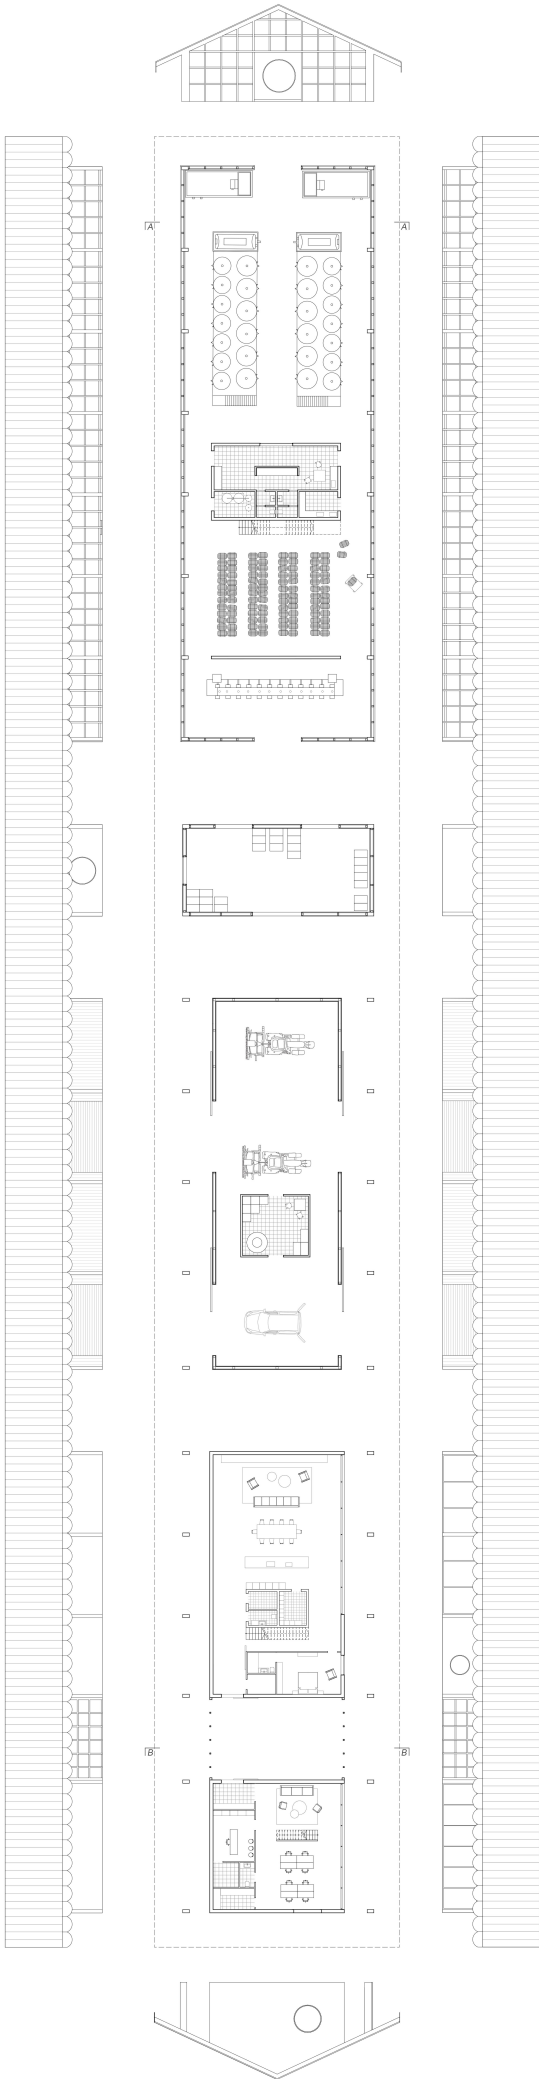

A-A 1:200

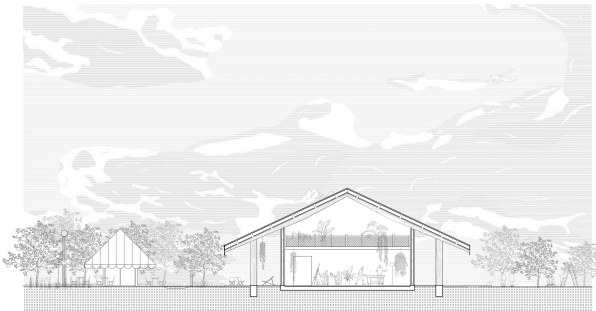

B-B 1:200