



STOCKER

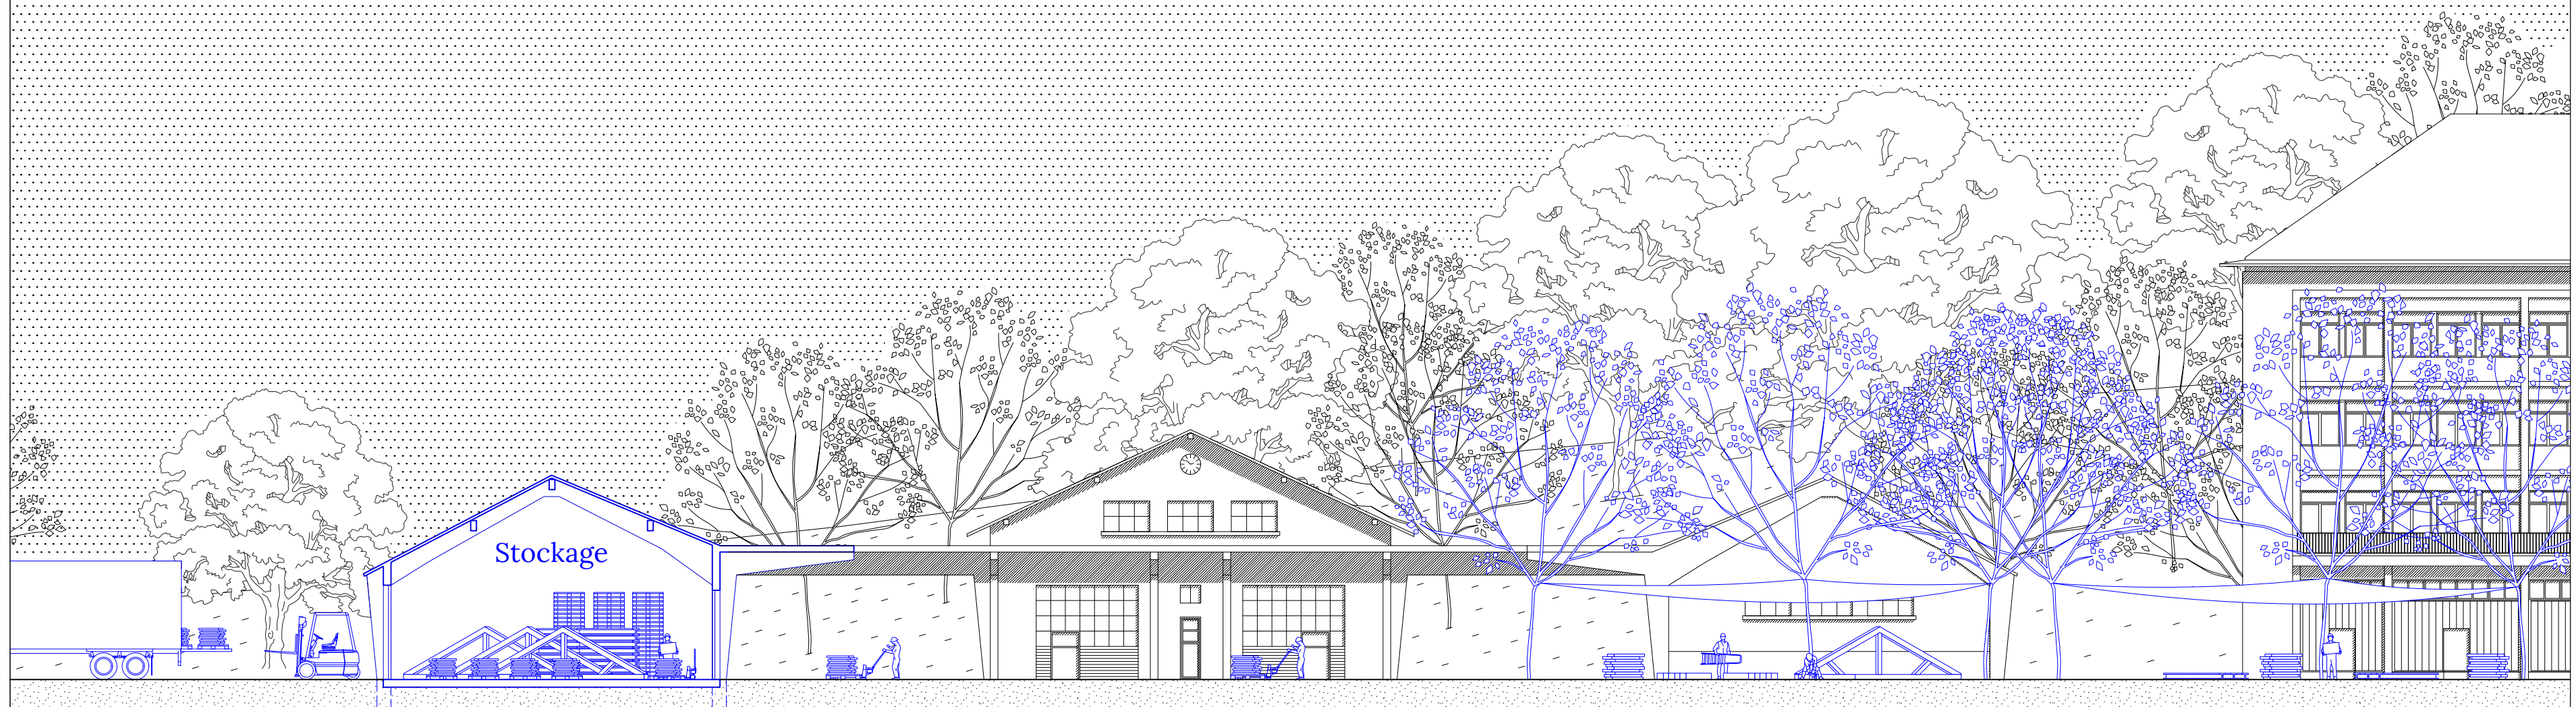

Former, stocker, sensibiliser
Coupe BB
1 : 200

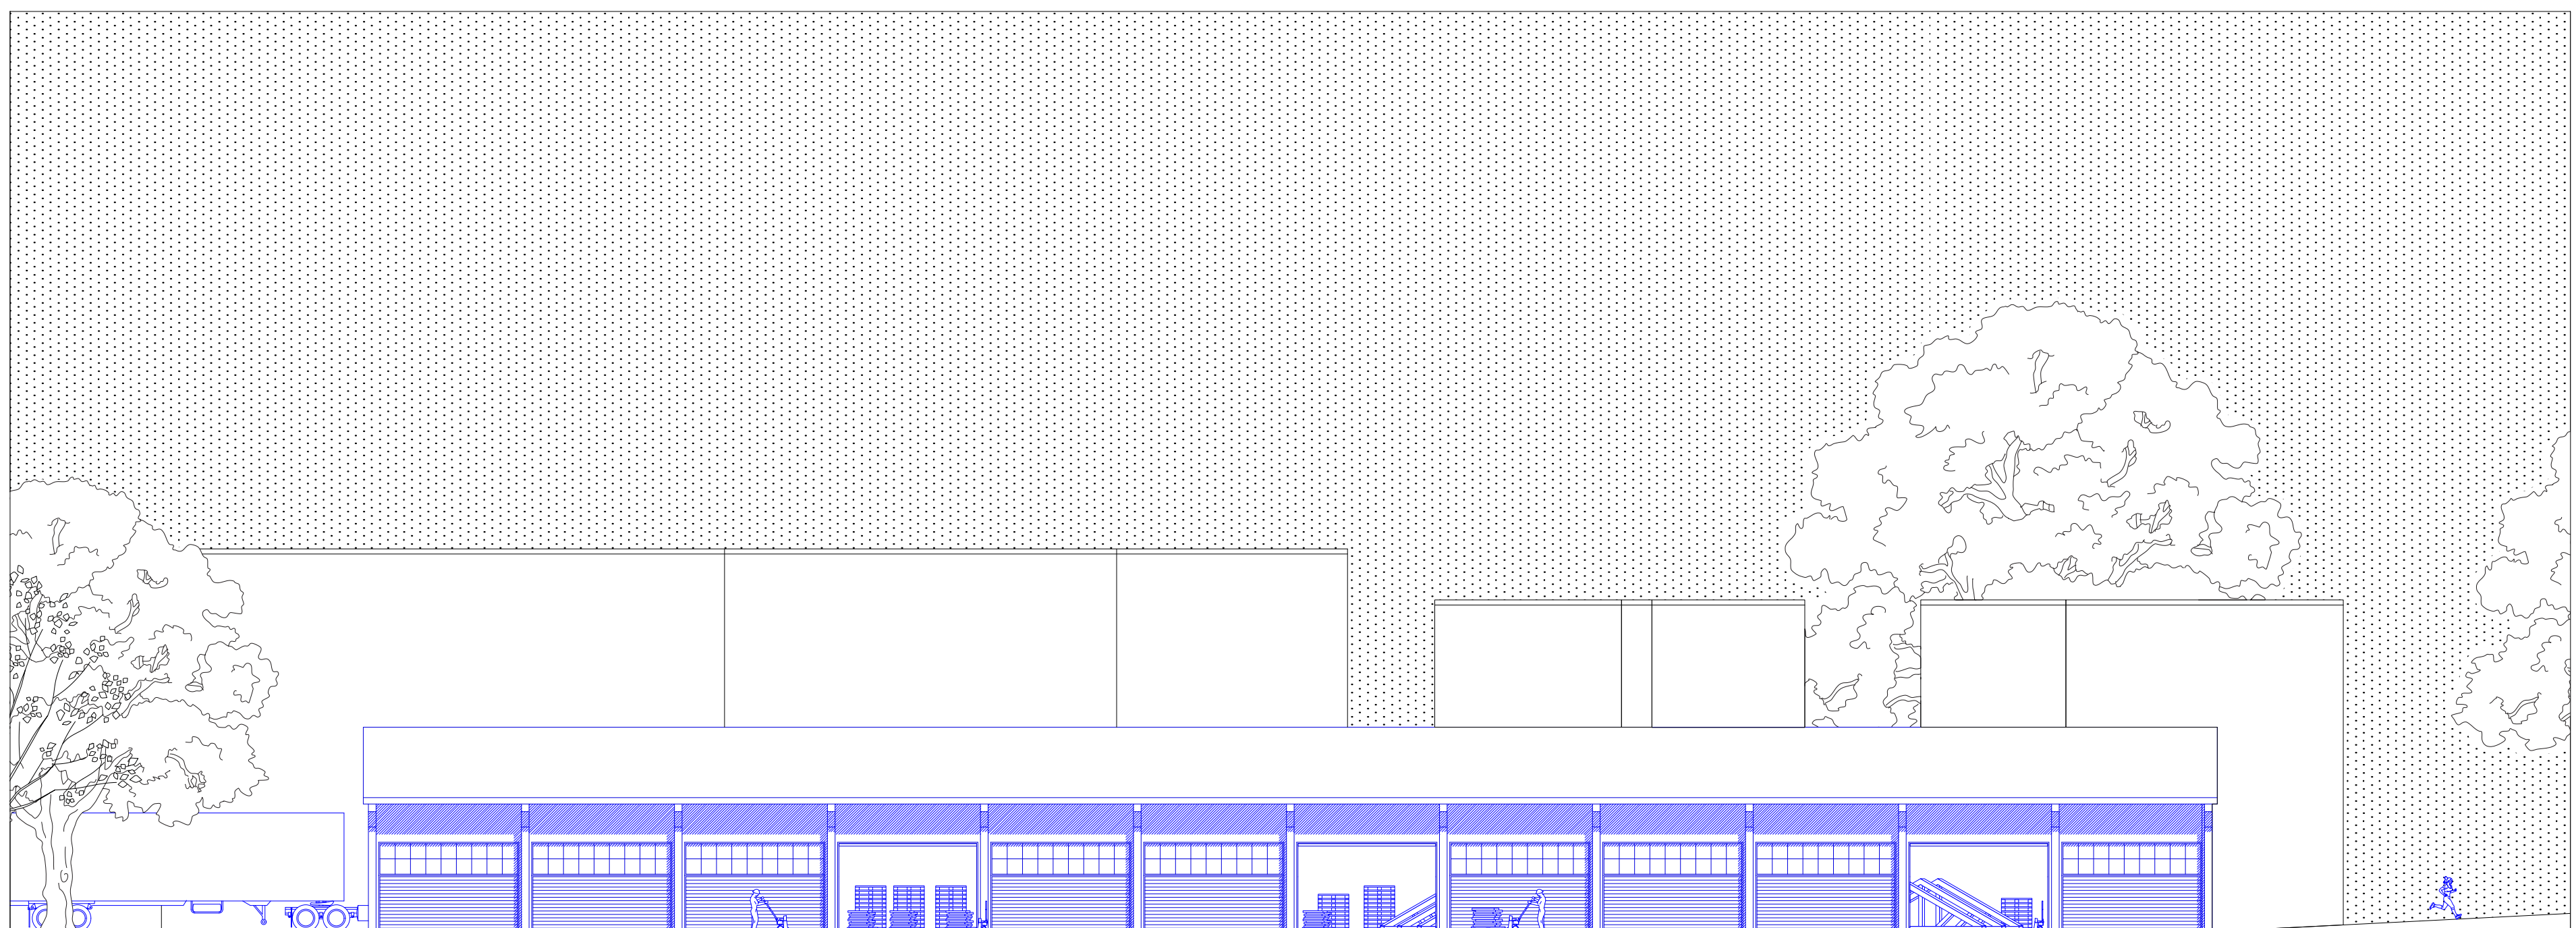

Former, stocker, sensibiliser
Façade CC
1 : 200

