




Elevation façade nord 1:100

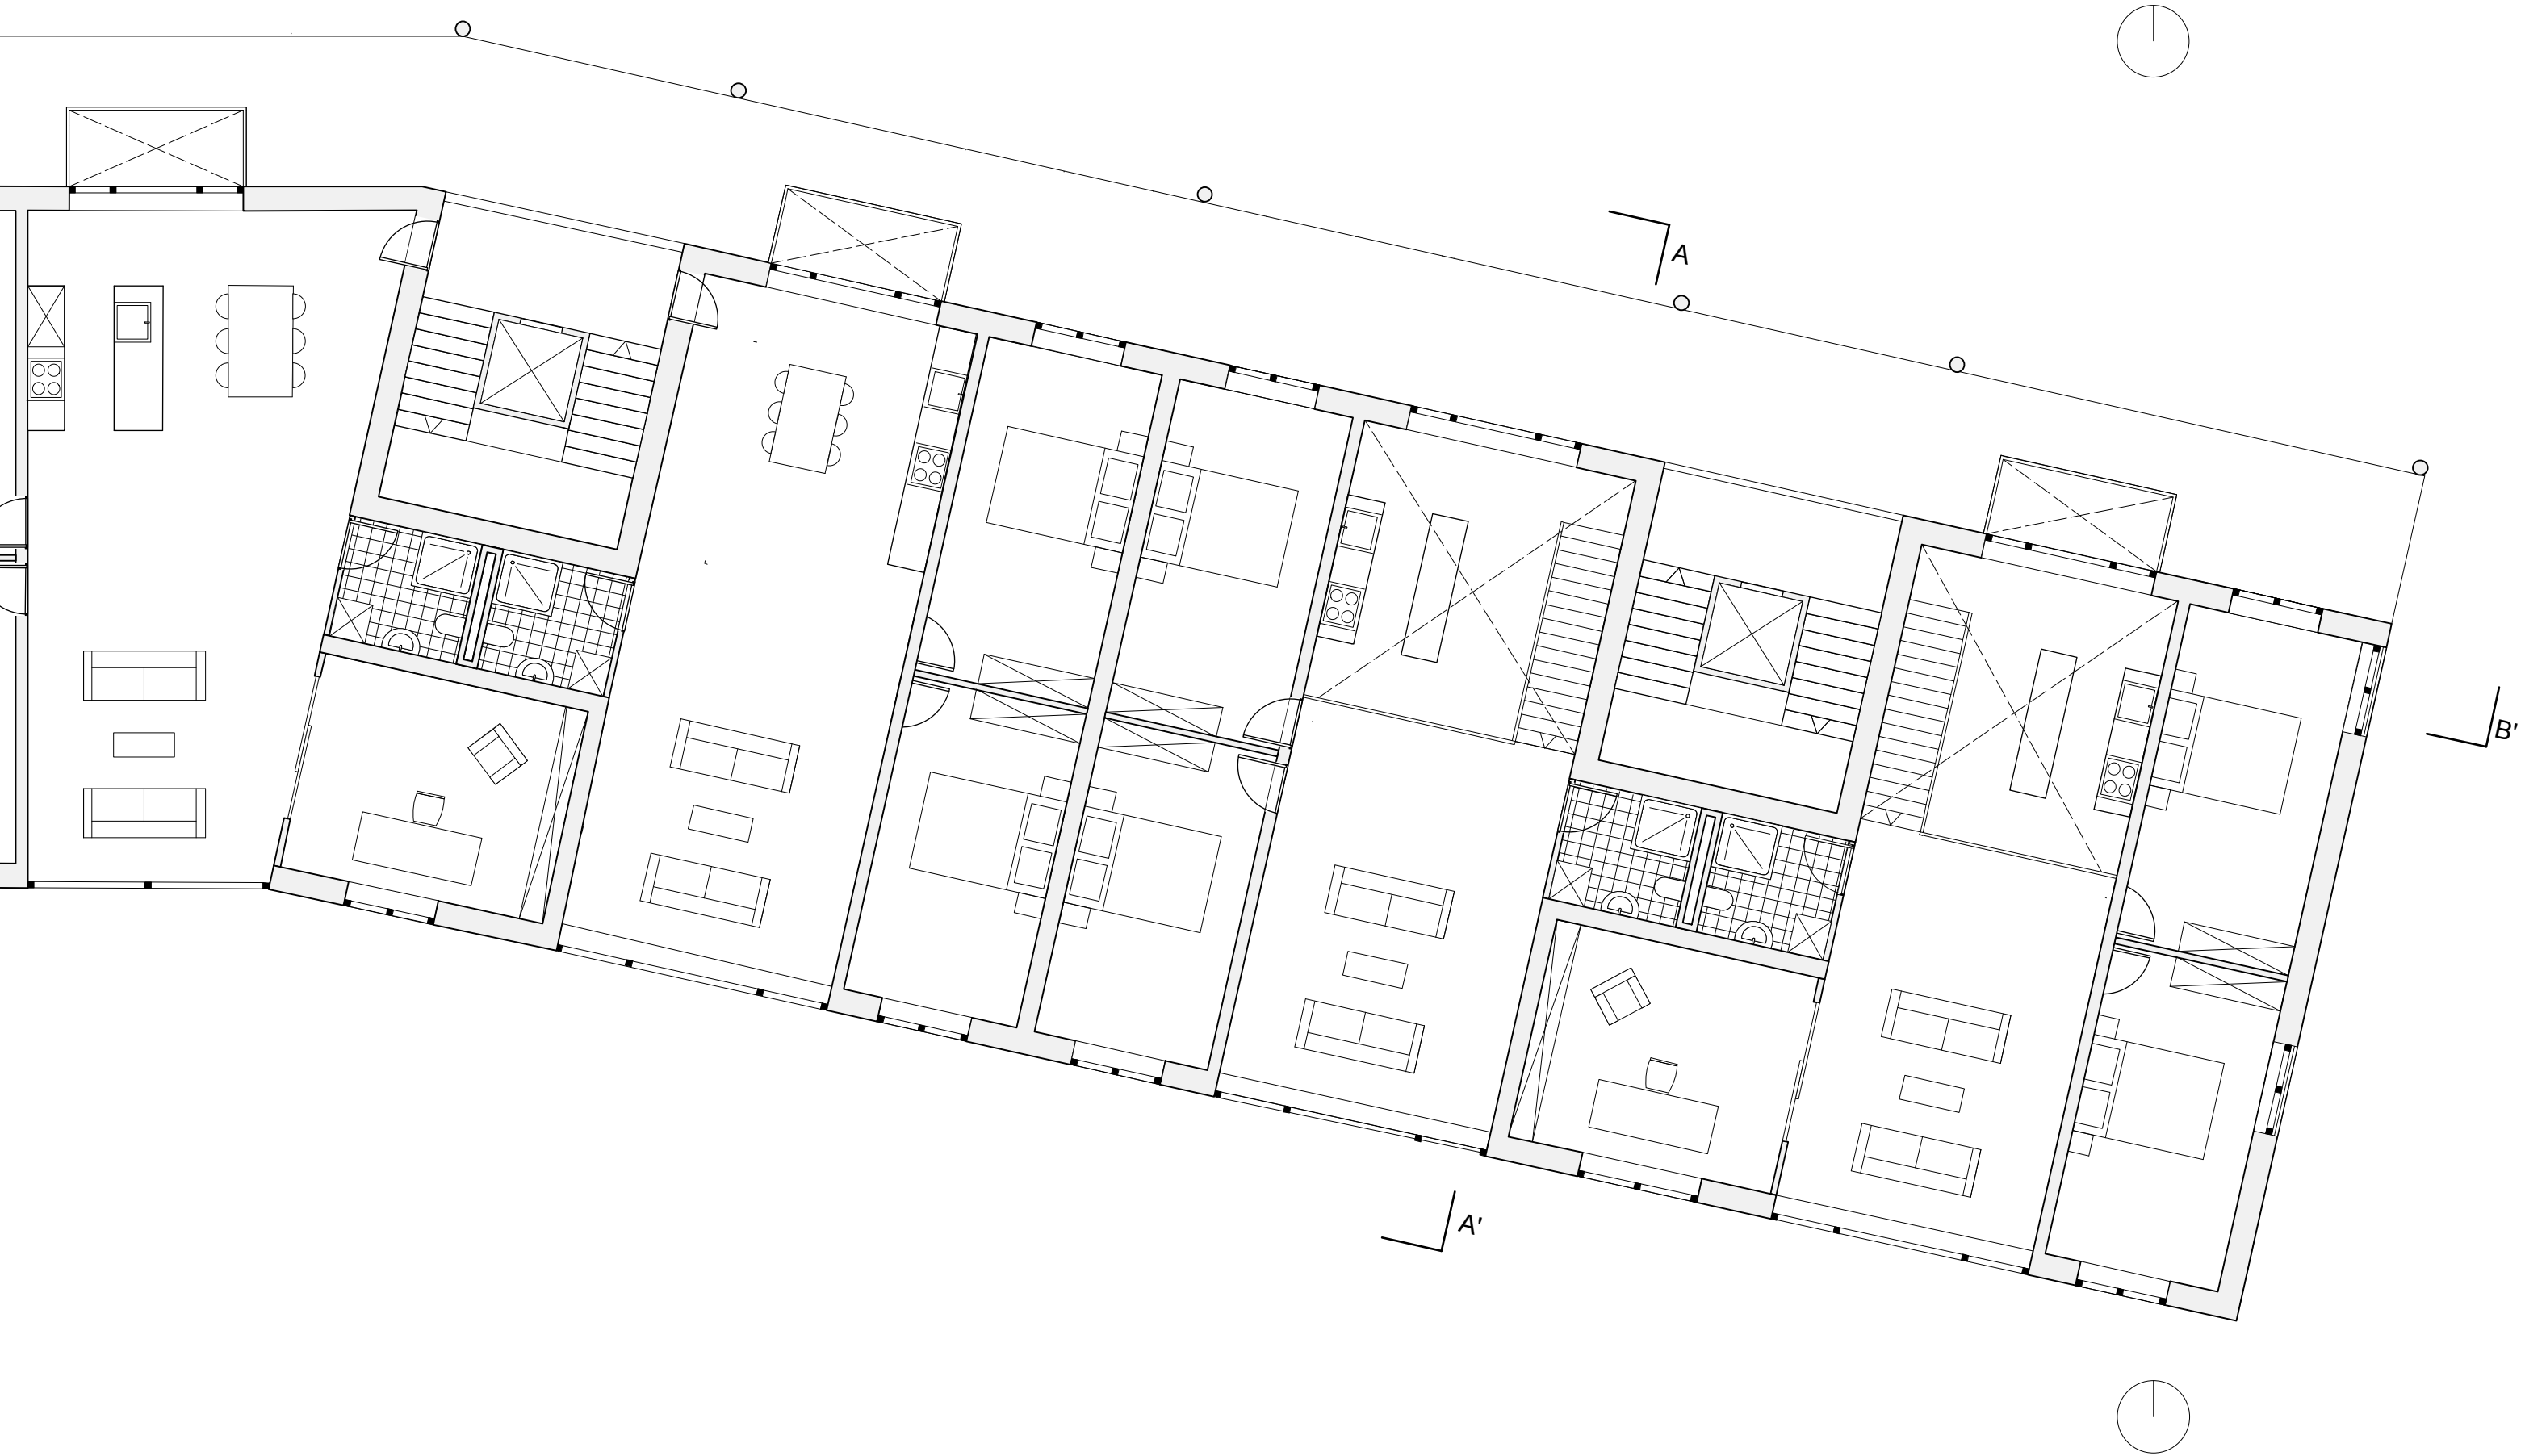