




Photo Montage





Morger + Dettli Architekten, Ypsilon, Bâle



Andrea Frapolli Architetto und Guidotti Architetti, D_vision, Bellinzona

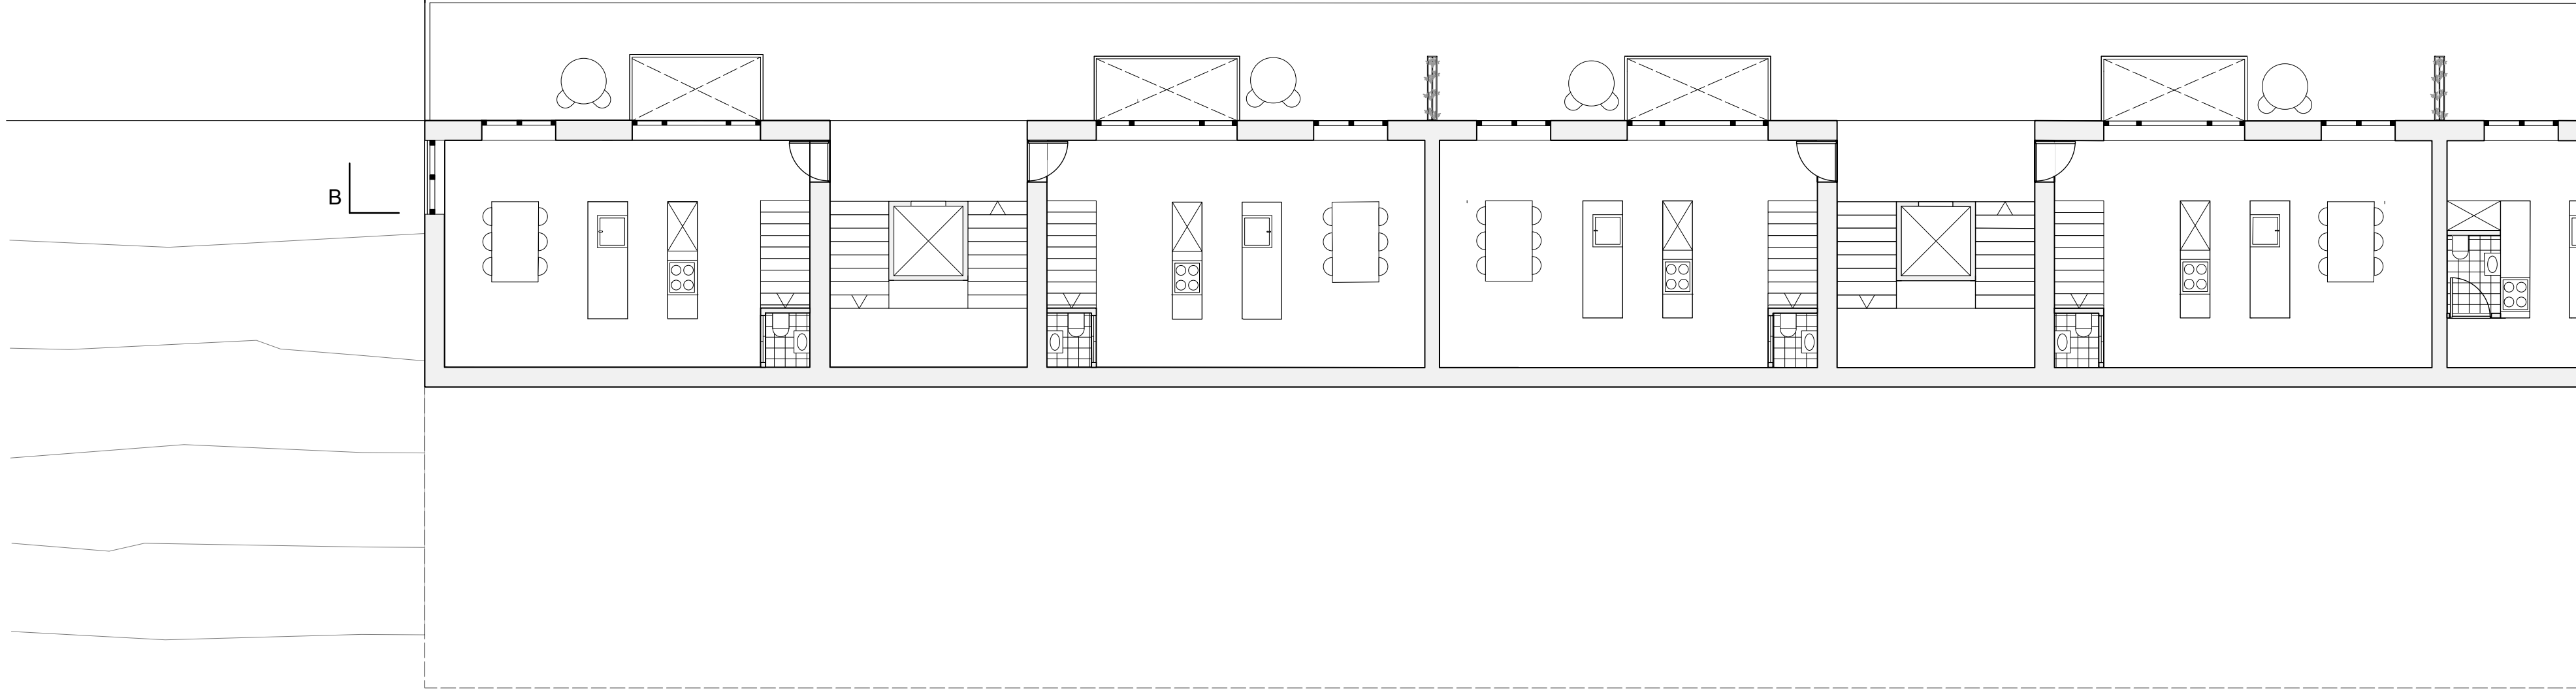

Plan R+1 1:100

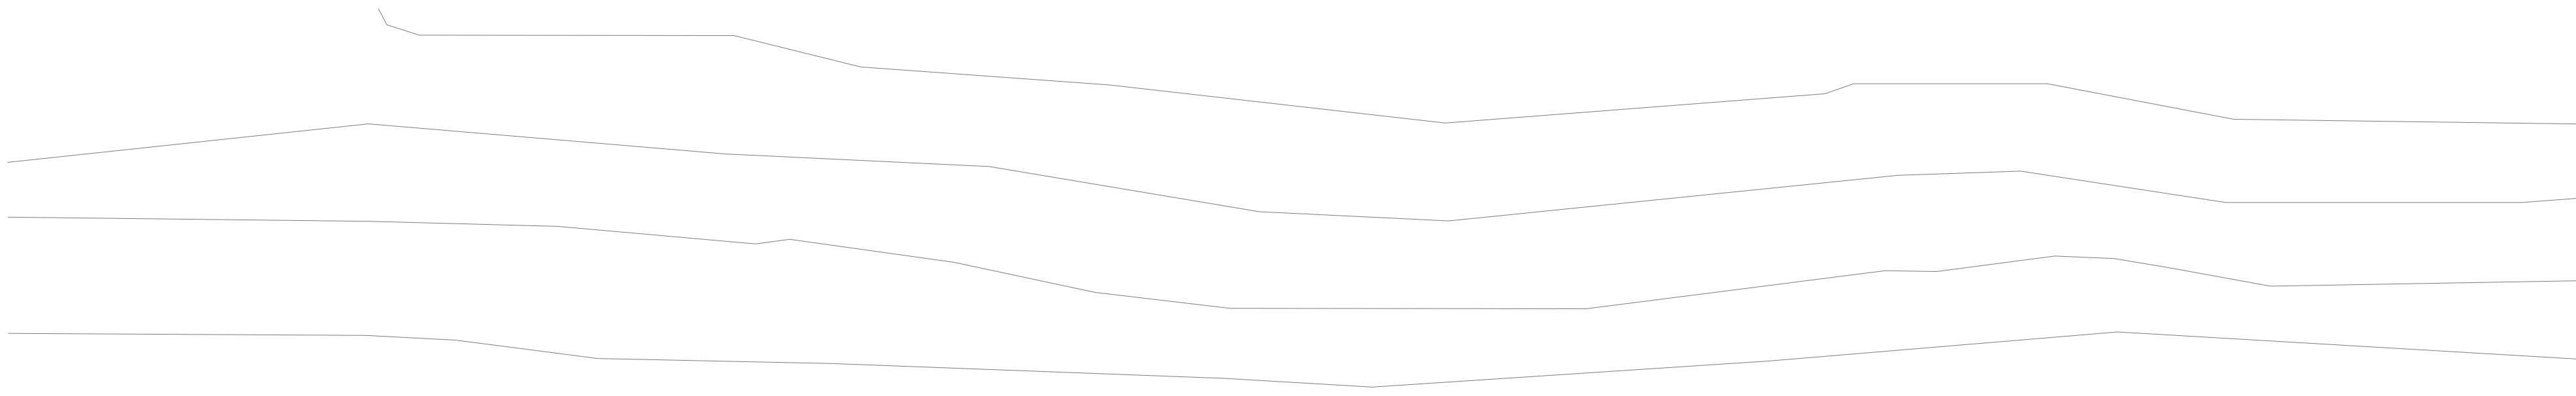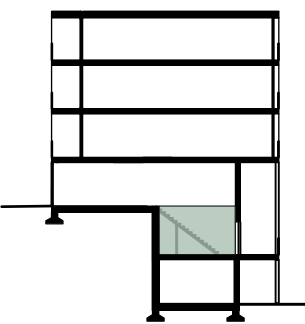

Plan Rez de Chaussée 1:100

