




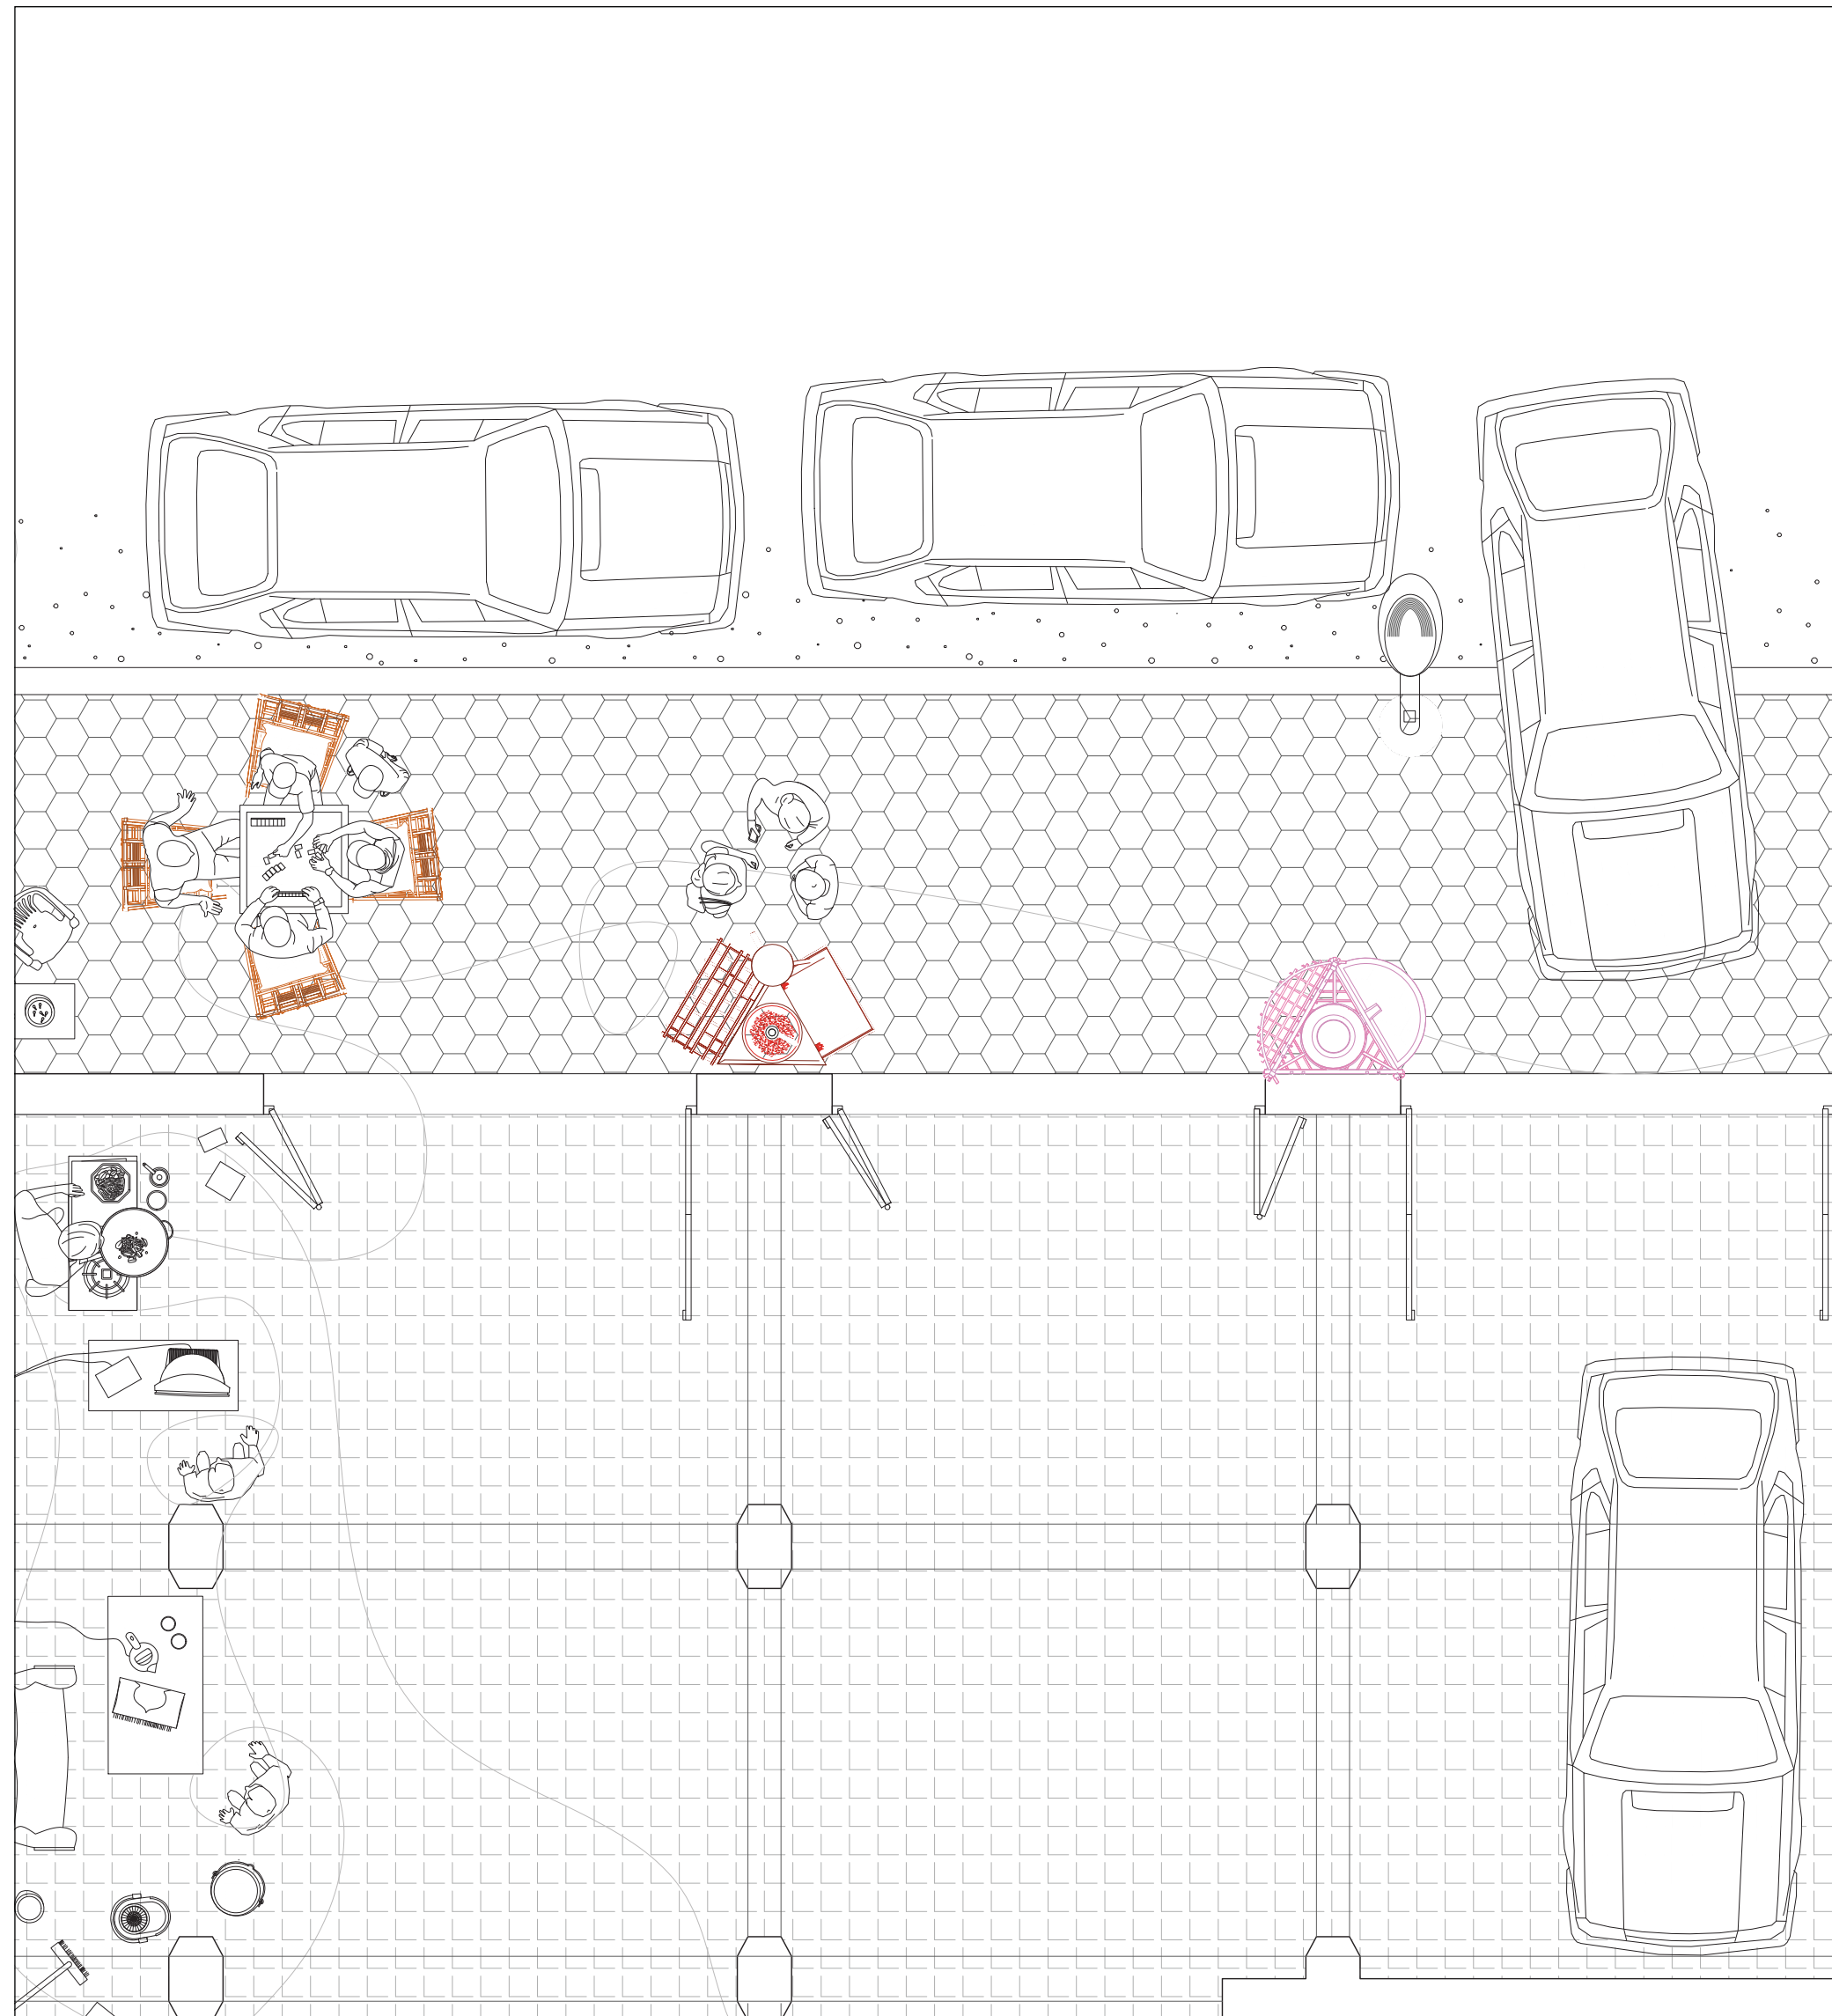

Ground Floor Plan
Bawab Madyafa Garage Setup
1:50

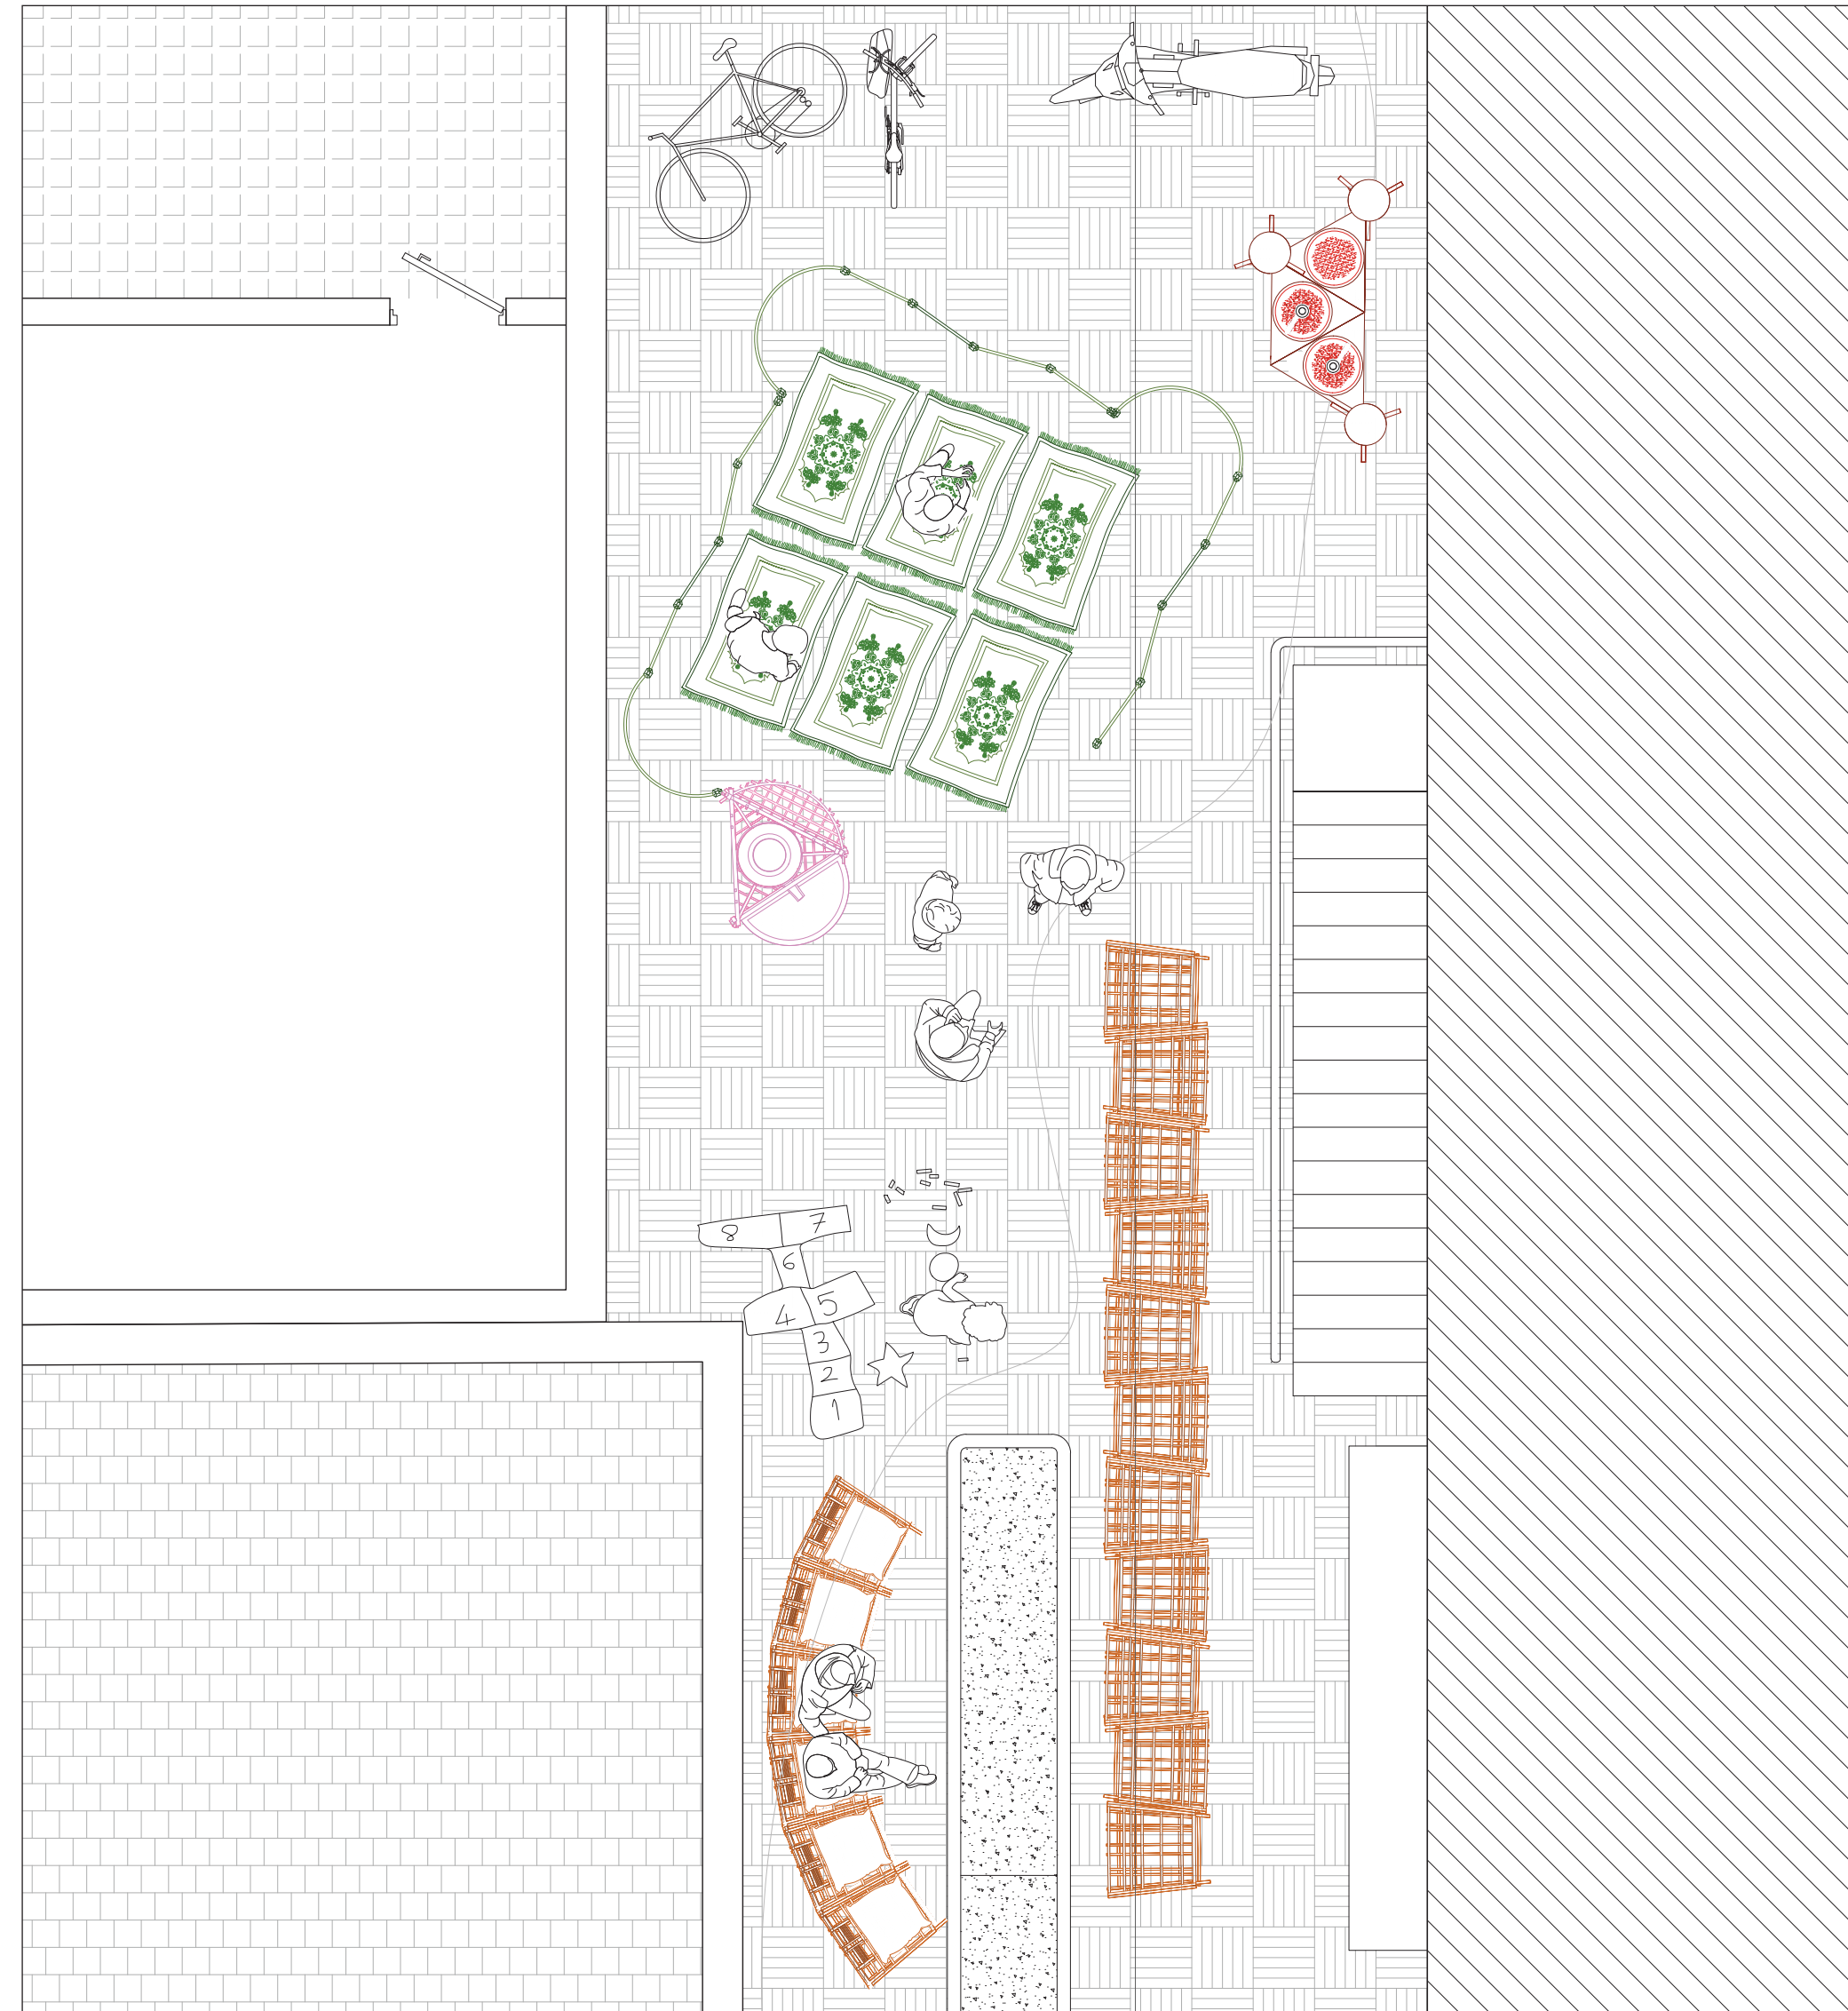

Ground Floor Plan
In Between Building Gathering
1:50

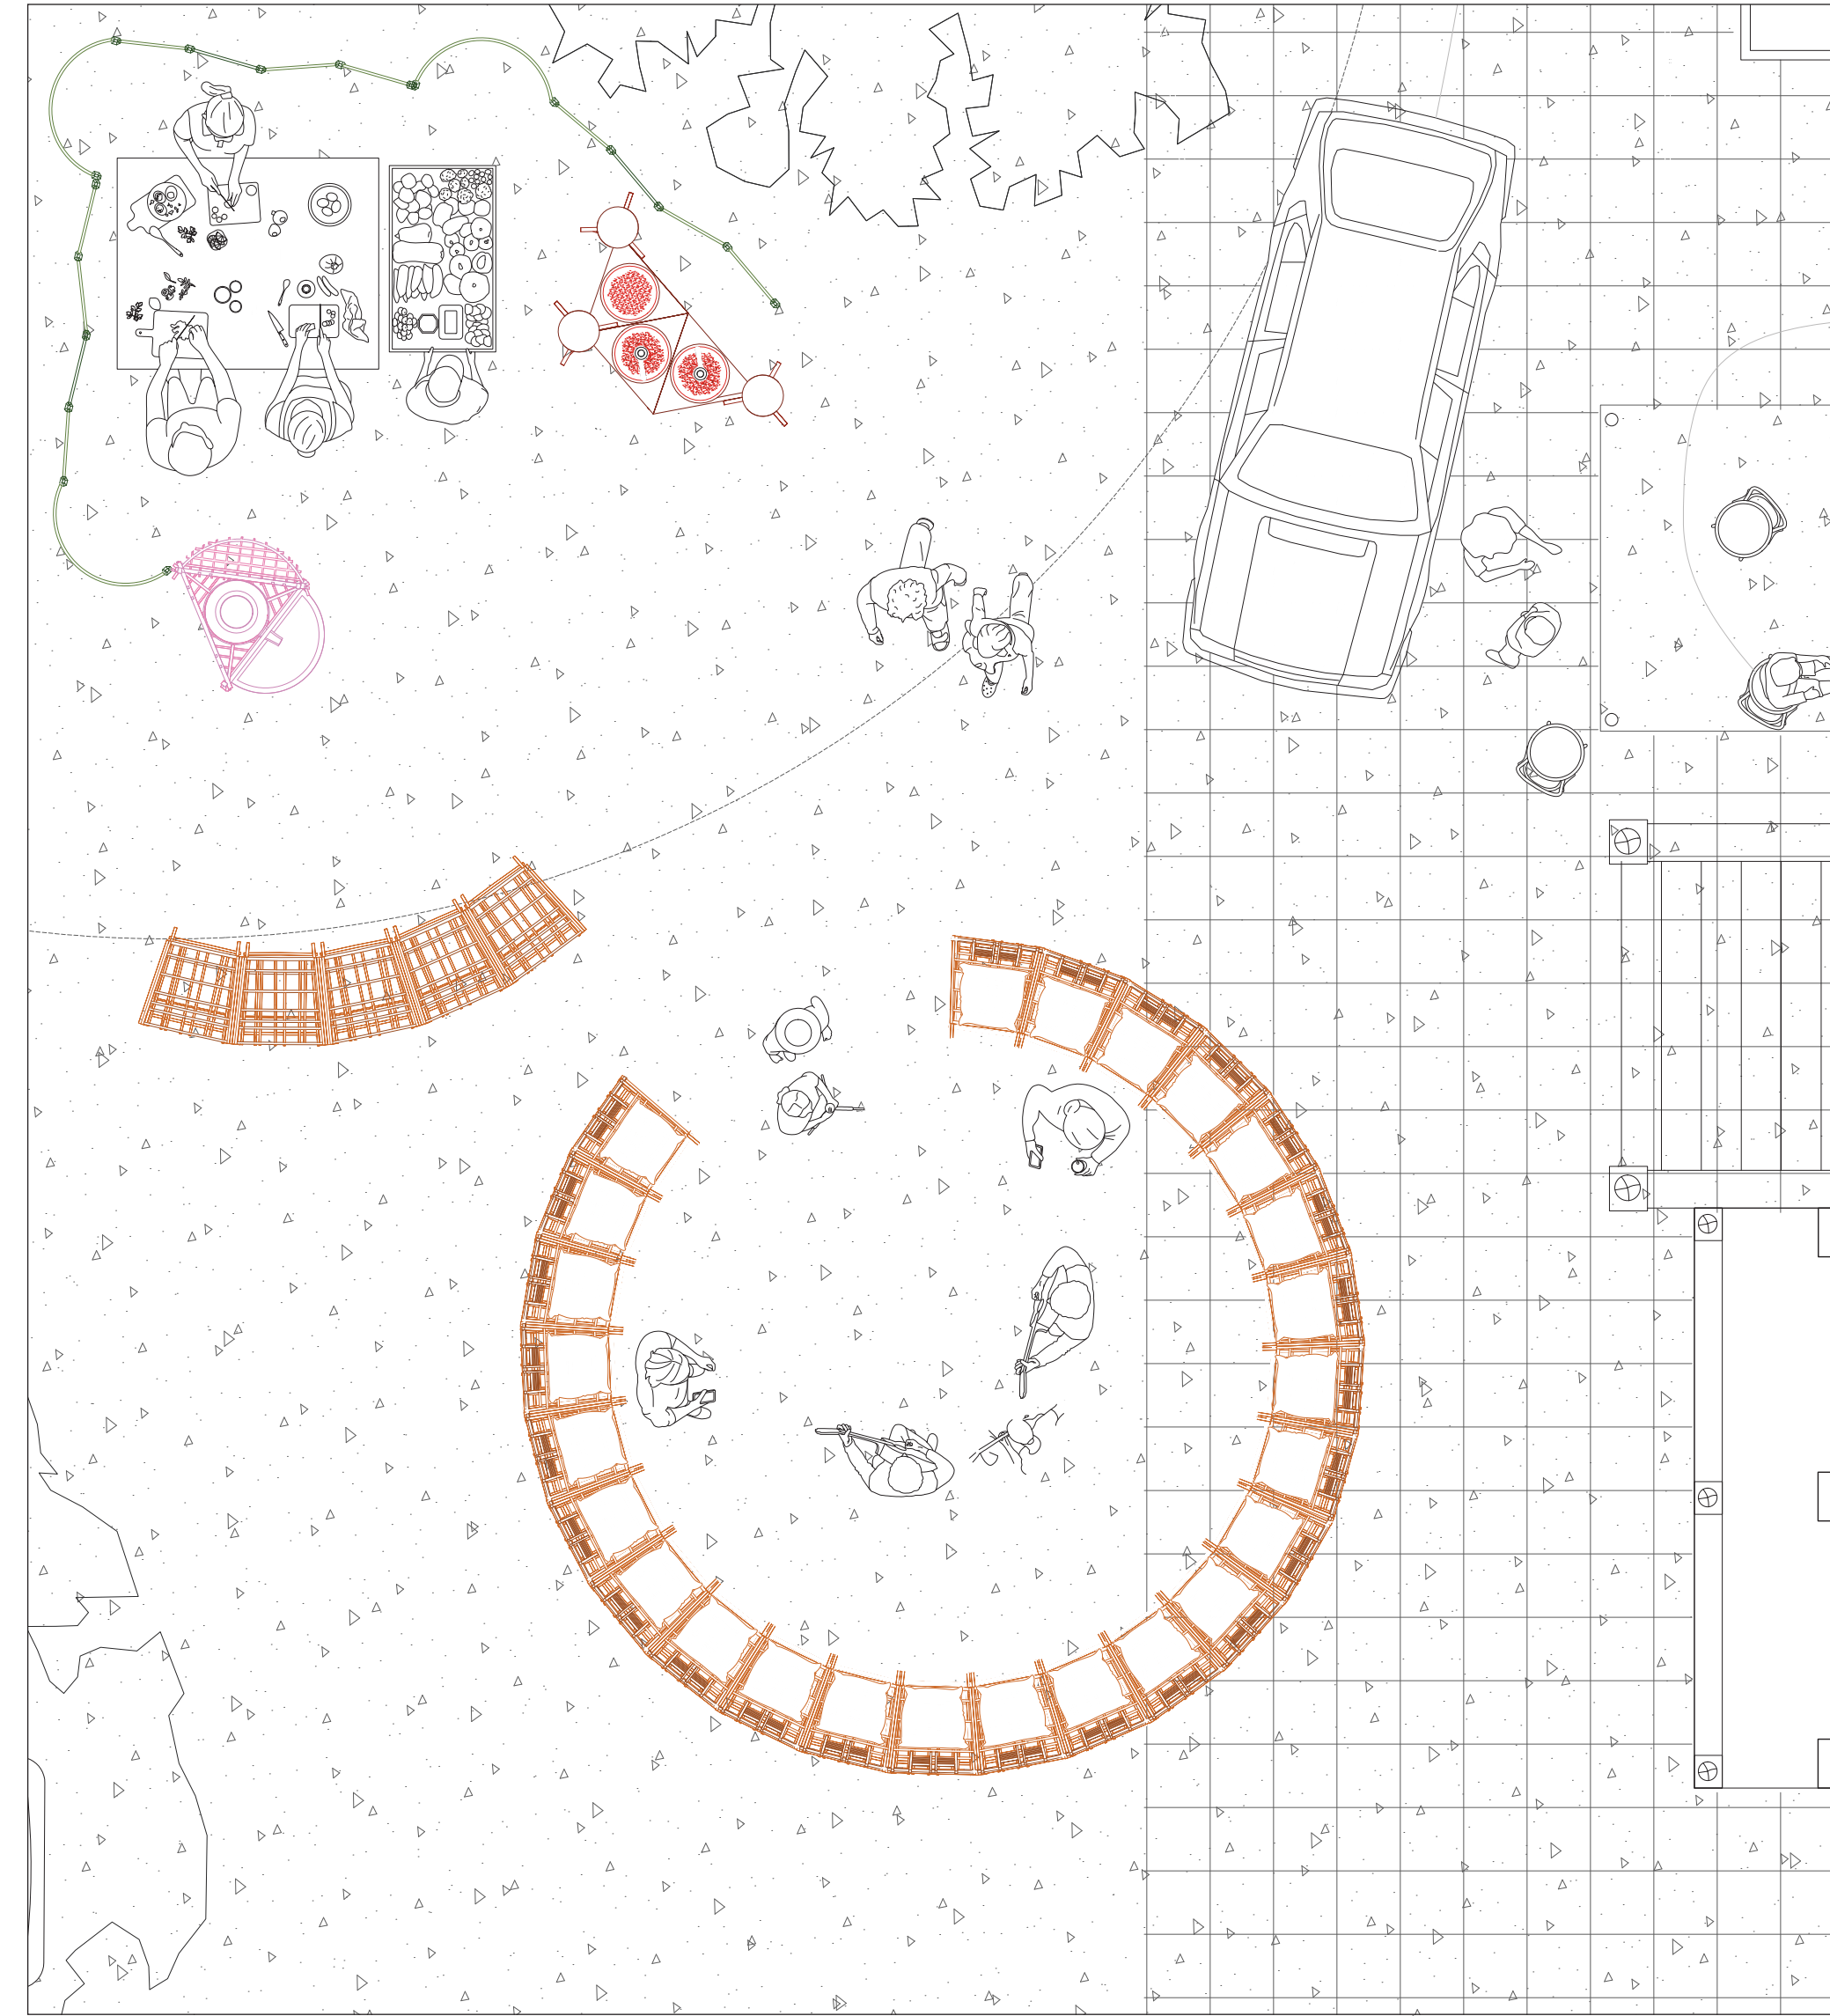

Ground Floor Plan
Outdoor Garage Gathering
1:50



Ground Floor Plan
Bawab Madyafa Building Entrance setup
1:50