



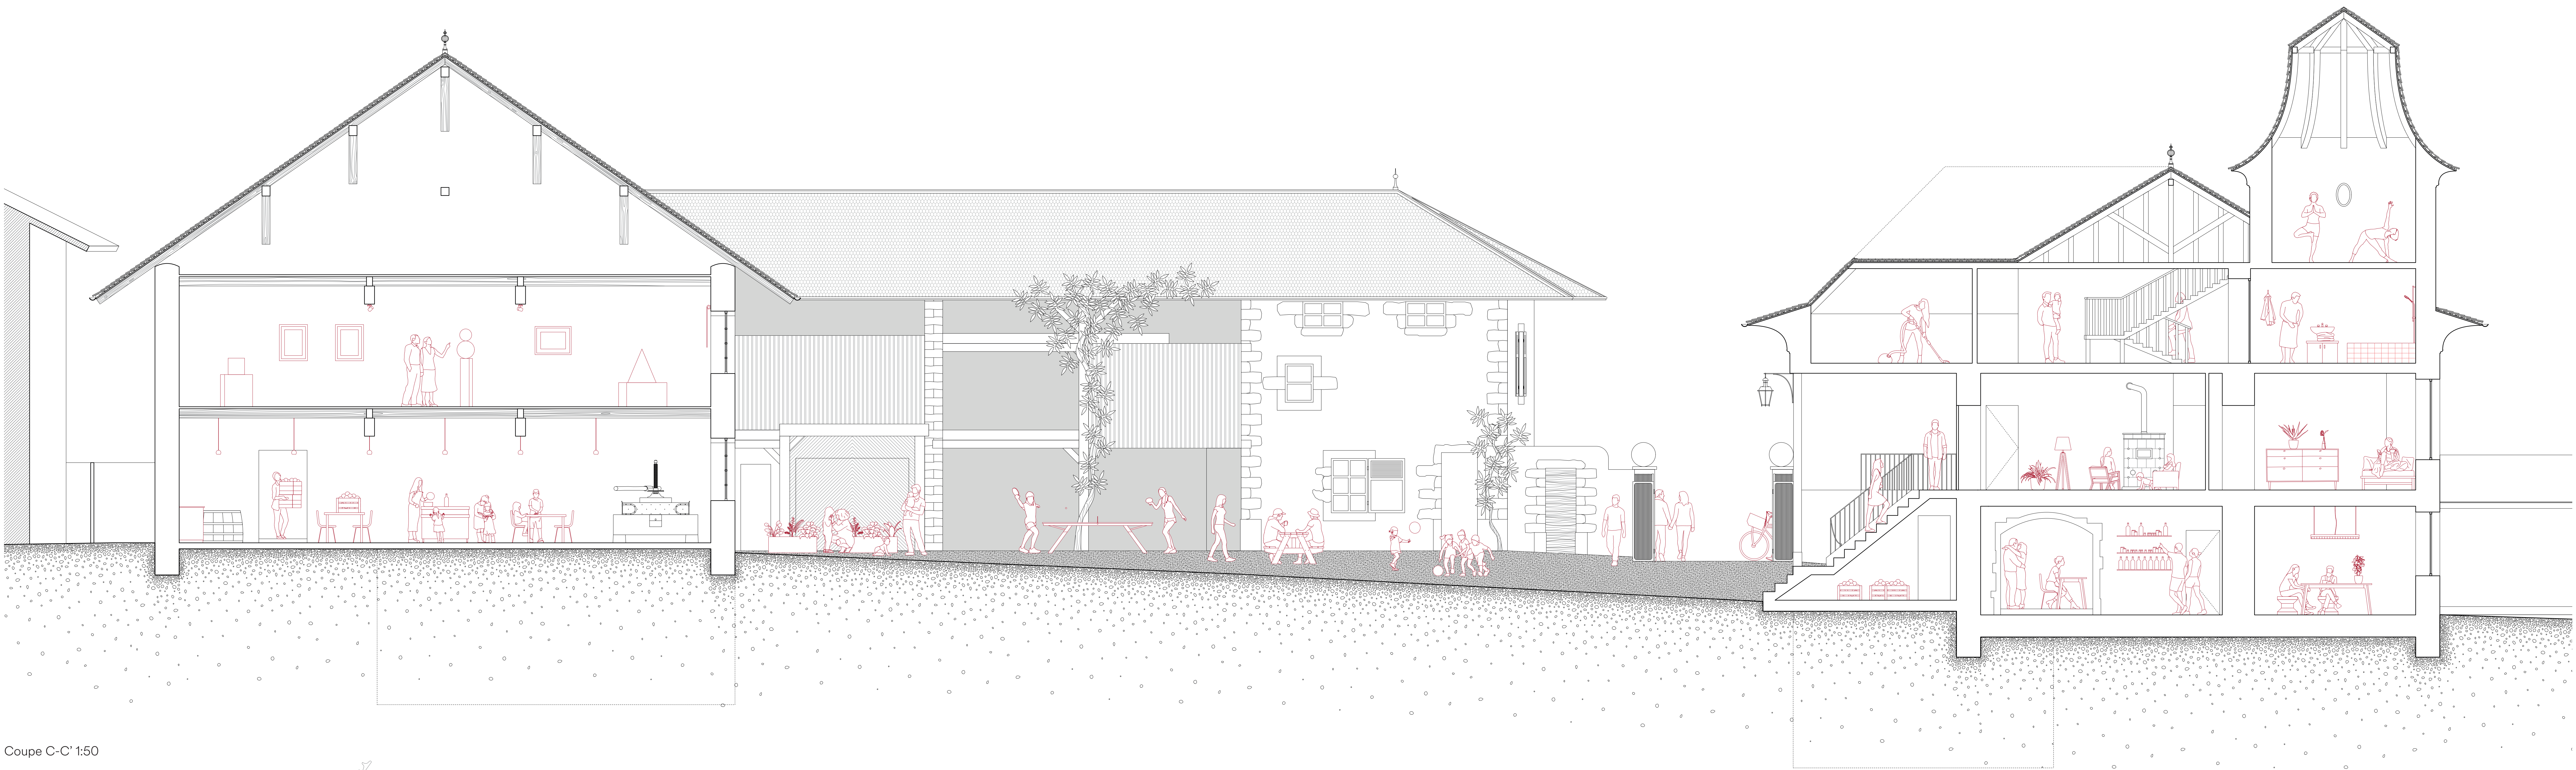

Coupe C-C' 1:50

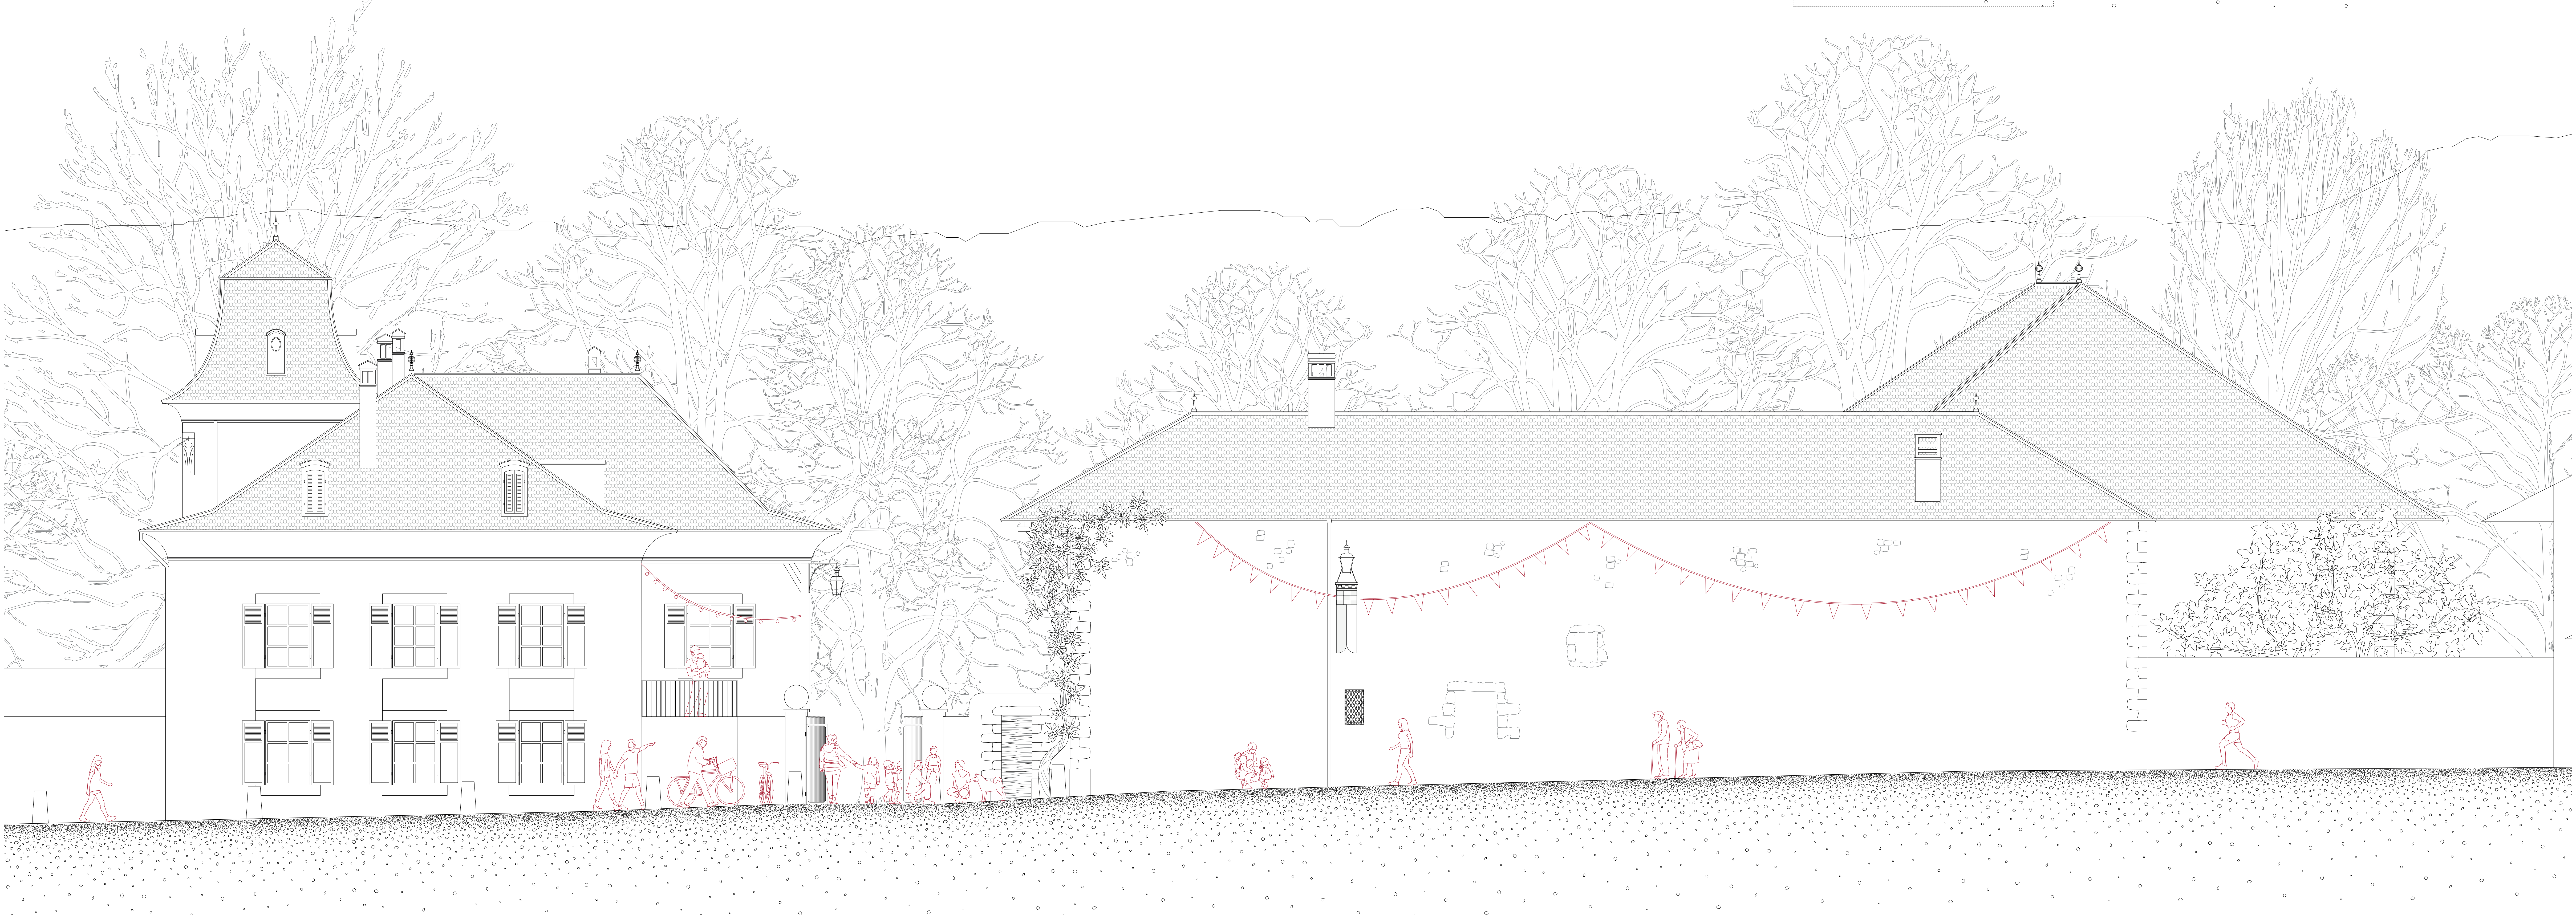

Elévation côté rue (sud-est) 1:50

0 0.5 1 1.5 2 2.5m

