


*All work is made possible thanks to the workers mentioned below

Logistic Plan		
TYPE		
PHASE	DATE	
3.3_Logistic setting	10.07.25	
LEVEL	SCALE	
0	1/300	
LOCALISATION	TOLERANCE +-	
Chemin du Viaduc 12_ plot 994+875_1008 Prilly_Vaud, CH	15 cm	
COALITION		
Drill on Design - Amending SIA 102 : Toward a Labour Centered Architecture		

- Masons
- Crane driver
- Scaffolders
- Carpenter
- Hemp concrete -
- Spreaders
- Joiner
- Electricitians
- Plumbers
- Heating Installers
- Parquet Installers
- Tilers
- Plasterers
- Painters
- Cleaners
- Architects
- Engineers
- Project Owner
- & future workers

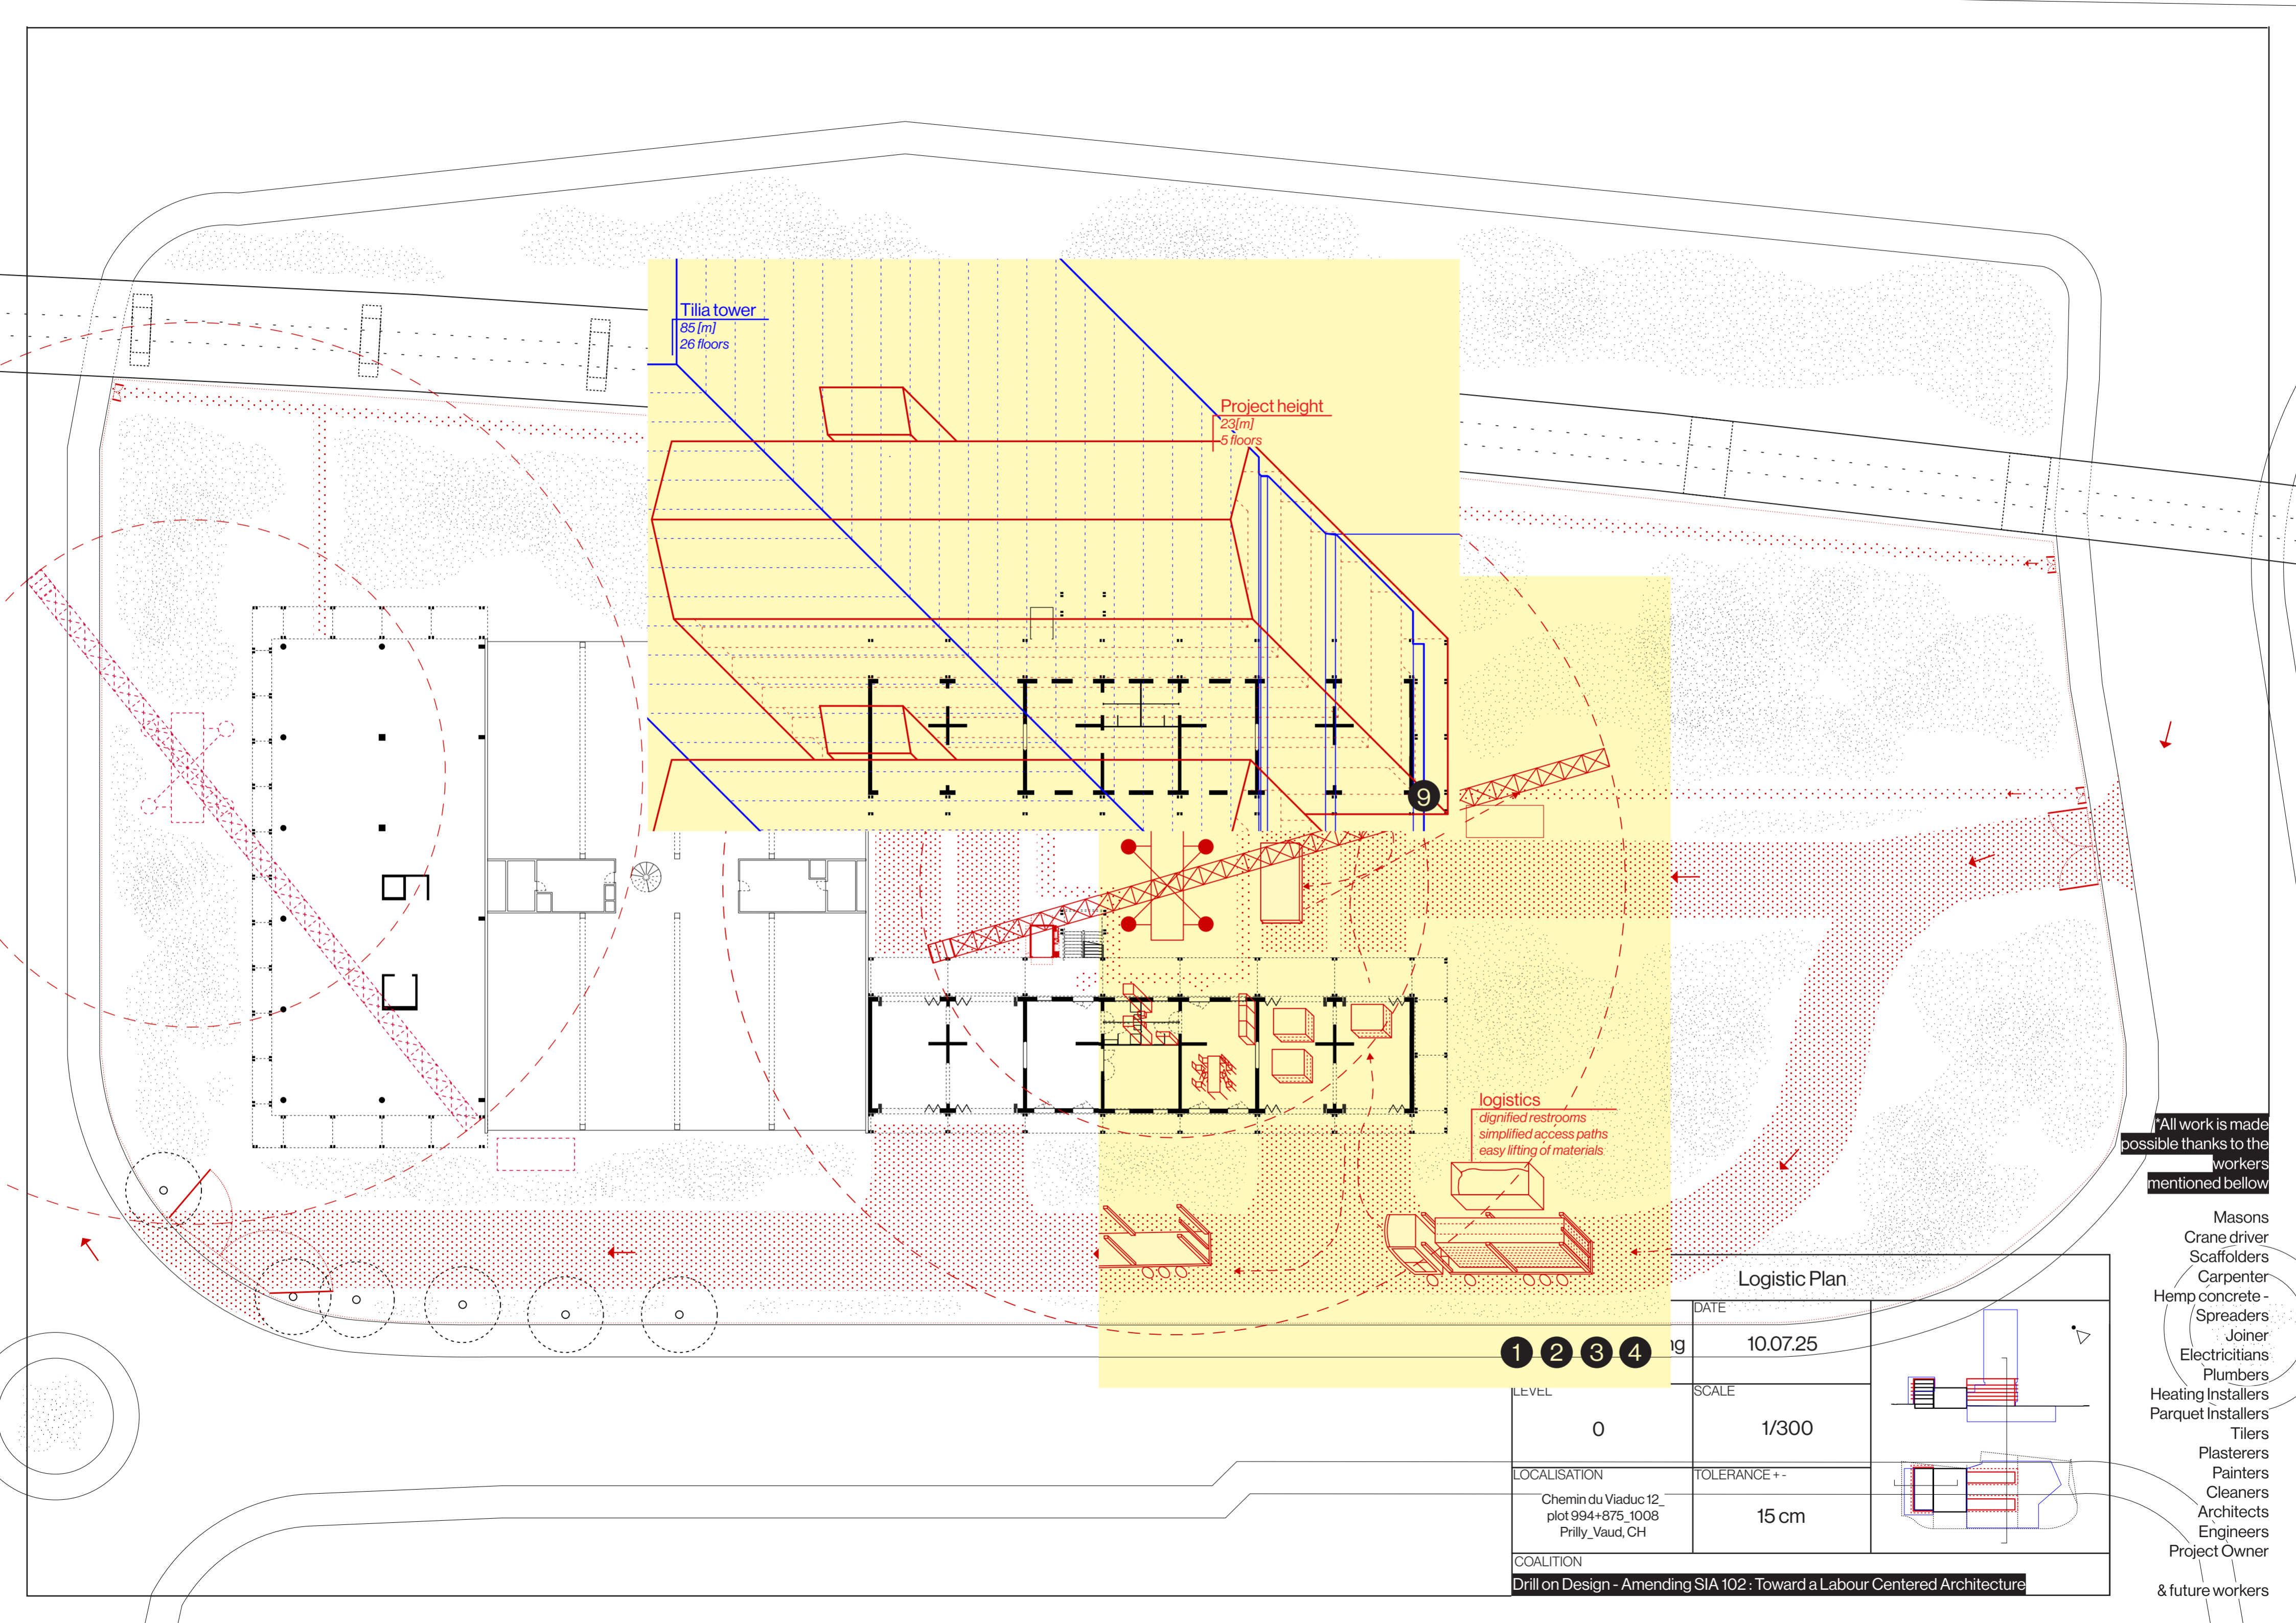

Tilia tower
85 (m)
26 floors

Project height
23 (m)
5 floors

logistics
dignified restrooms
simplified access paths
easy lifting of materials

Logistic Plan

DATE	10.07.25	
SCALE	1/300	
TOLERANCE +- LOCALISATION	15 cm Chemin du Viaduc 12_ plot 994+875_1008 Prilly_Vaud, CH	
COALITION	Drill on Design - Amending SIA 102 : Toward a Labour Centered Architecture	

*All work is made possible thanks to the workers mentioned below

- Masons
- Crane driver
- Scaffolders
- Carpenter
- Hemp concrete - Spreaders
- Joiner
- Electricitians
- Plumbers
- Heating Installers
- Parquet Installers
- Tilers
- Plasterers
- Painters
- Cleaners
- Architects
- Engineers
- Project Owner
- & future workers