
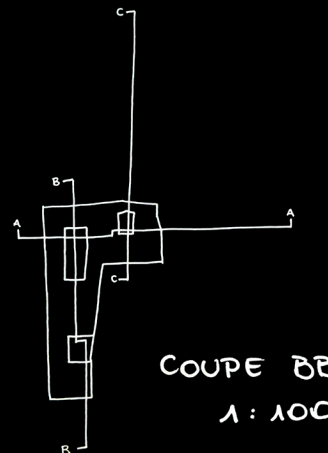


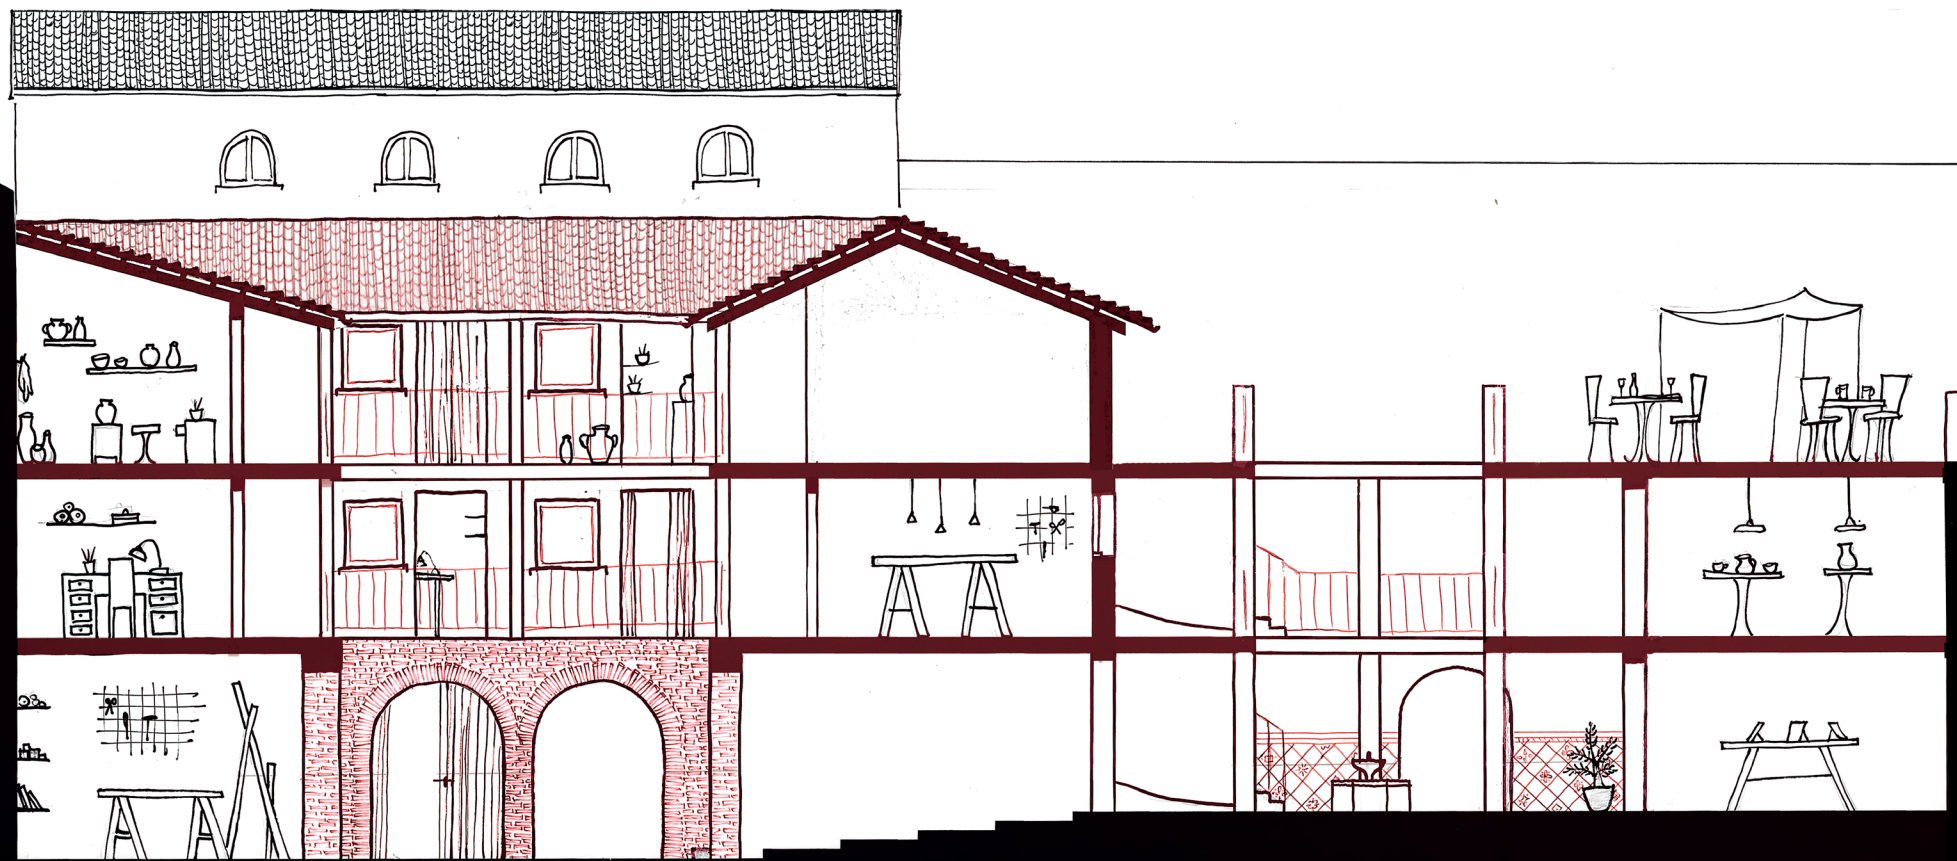

COUPE BB
1 : 100