


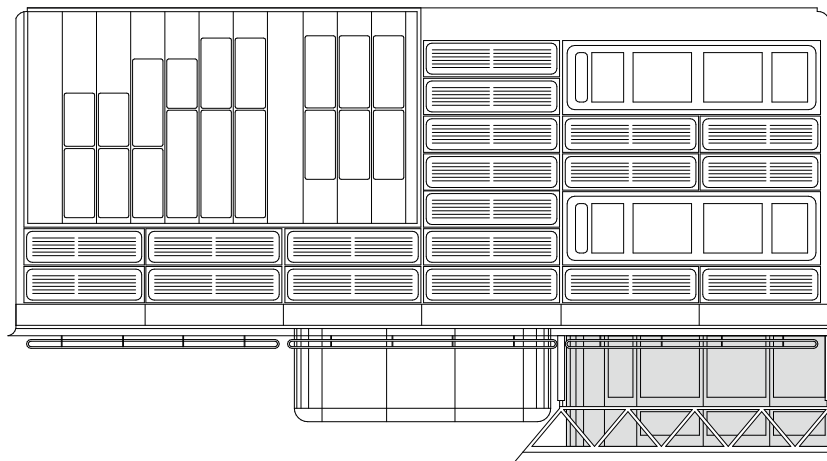
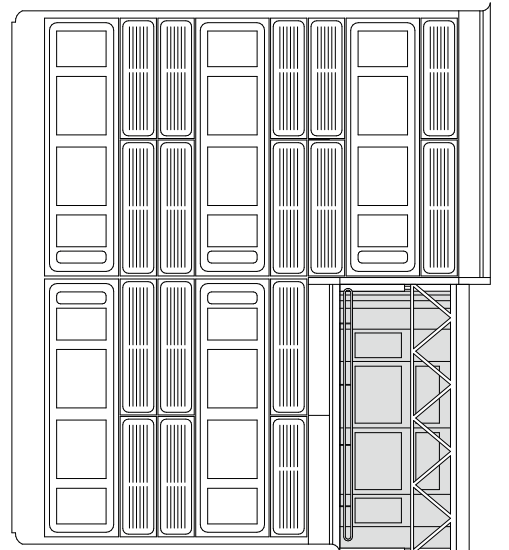


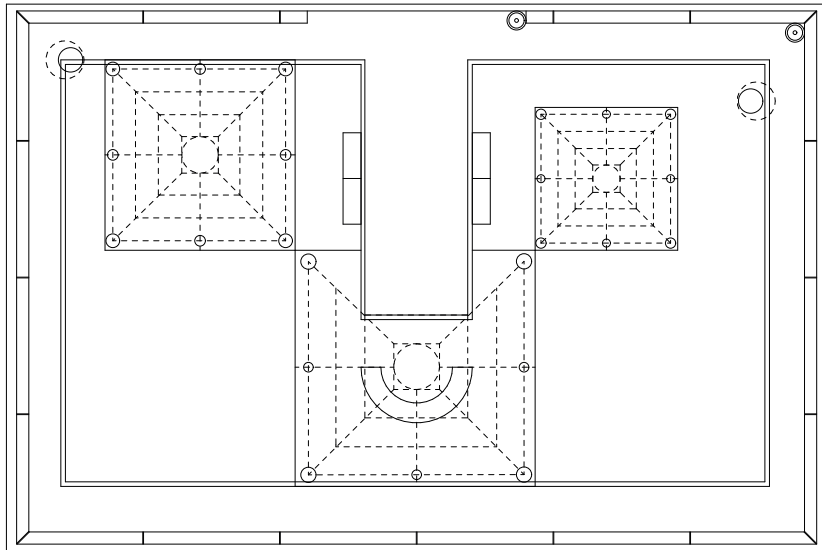

1:200
0 1m 3m

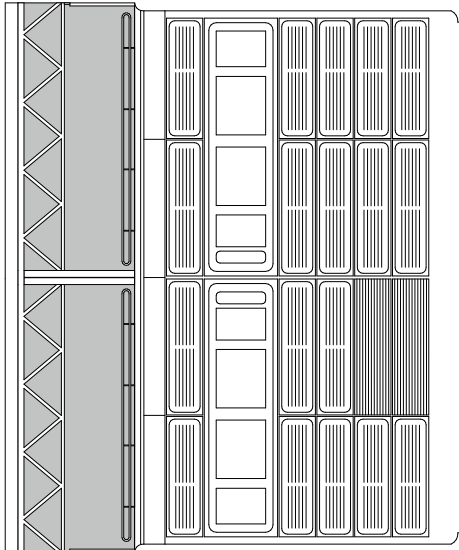

Case Study: Courtyard 6B *Pyramides*
Courtyard Life
Alva Kellström, Georgia Gollogly, Louise Amstutz

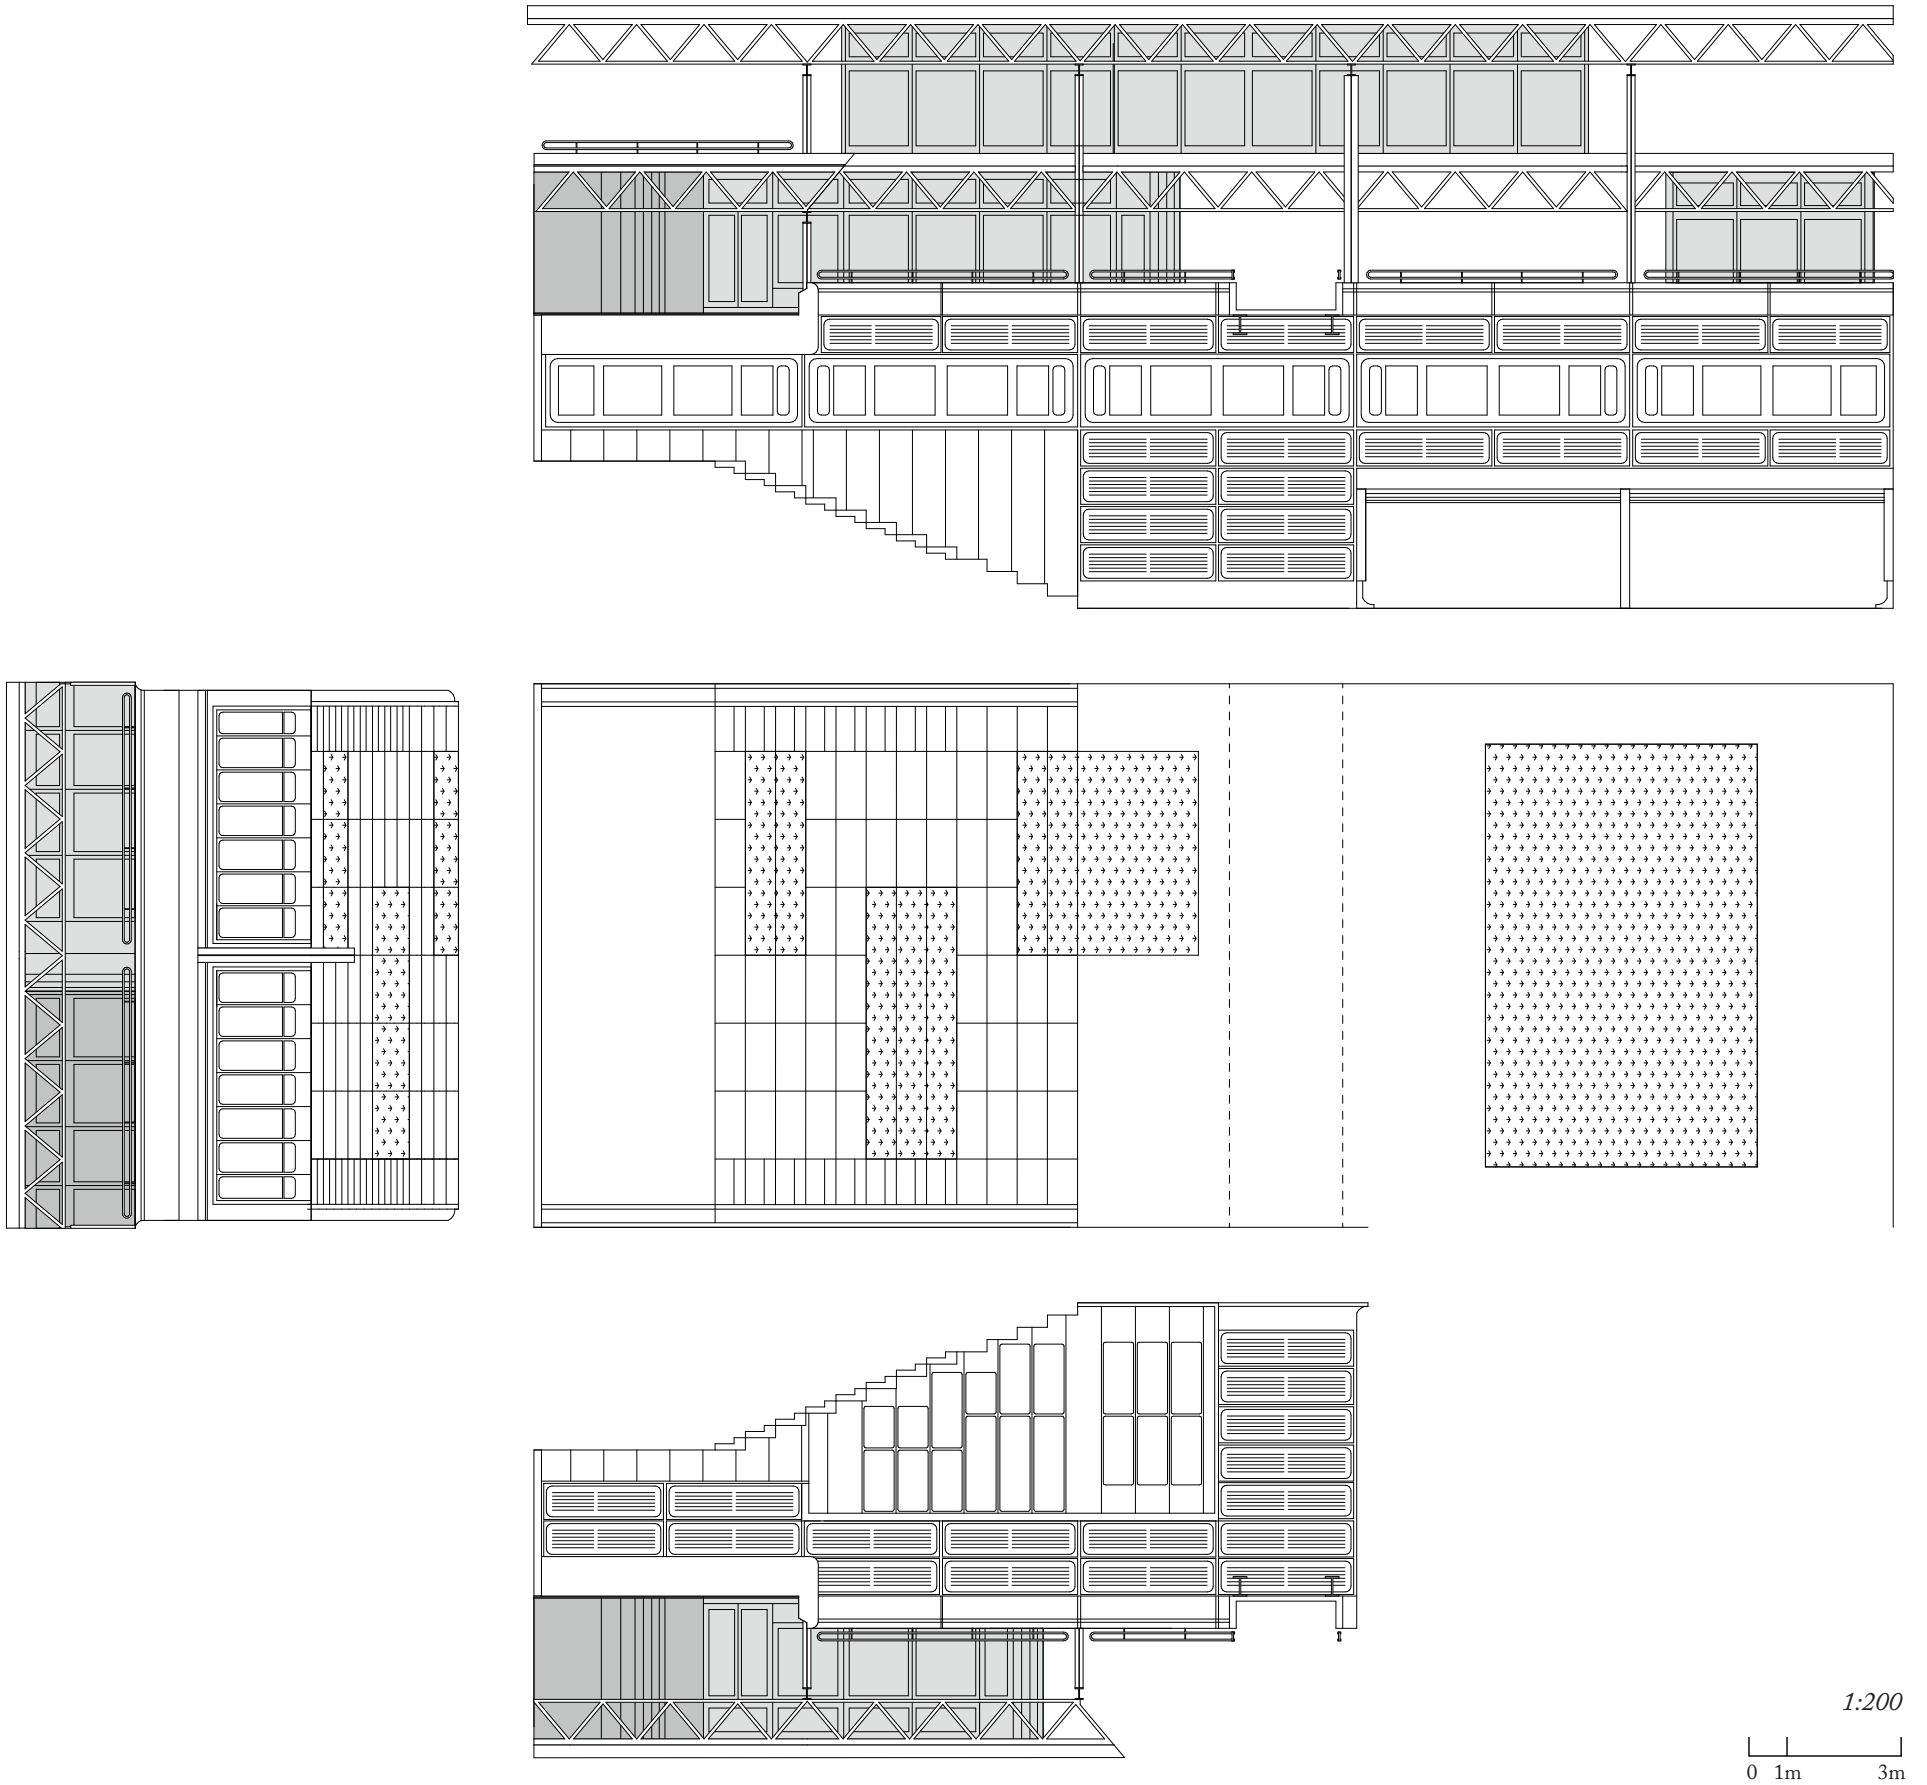

Case Study: Courtyard 3A *Auditoire*
 Courtyard Life
 Alva Kellström, Georgia Gollogly, Louise Amstutz