


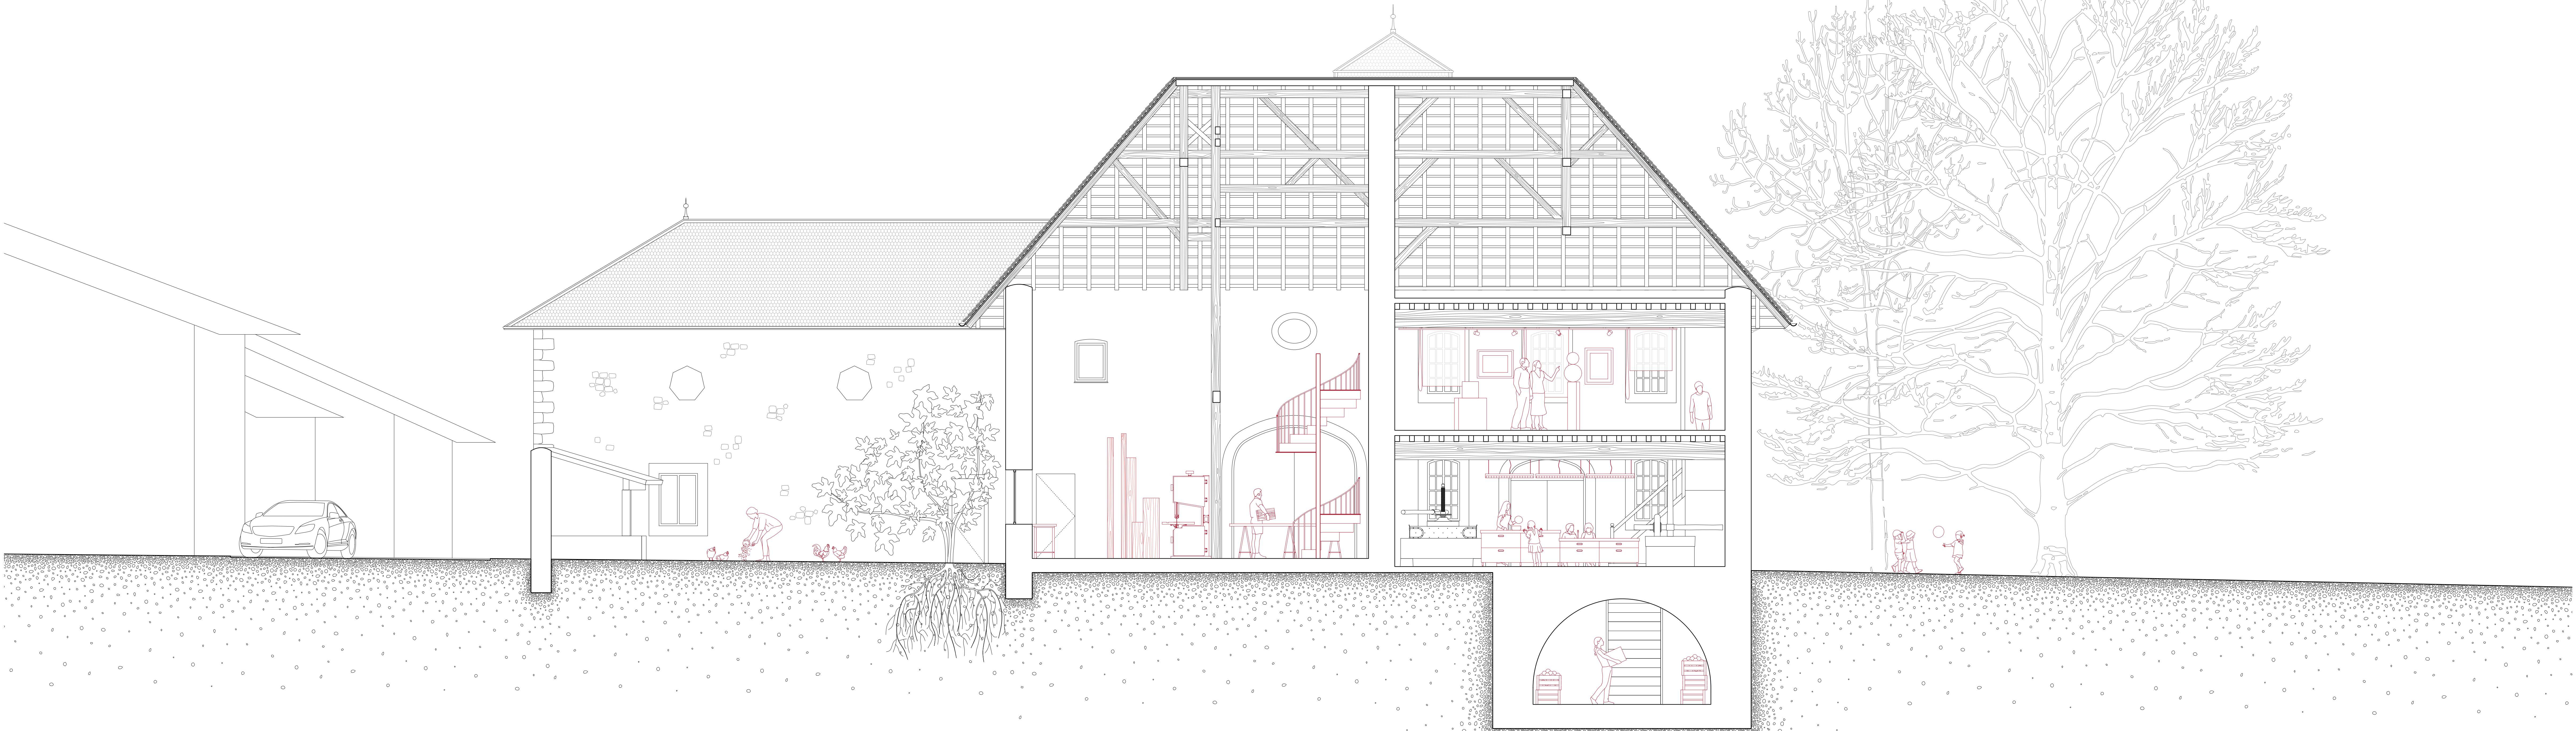

Coupe A-A' 1:50



Coupe B-B' 1:50

