




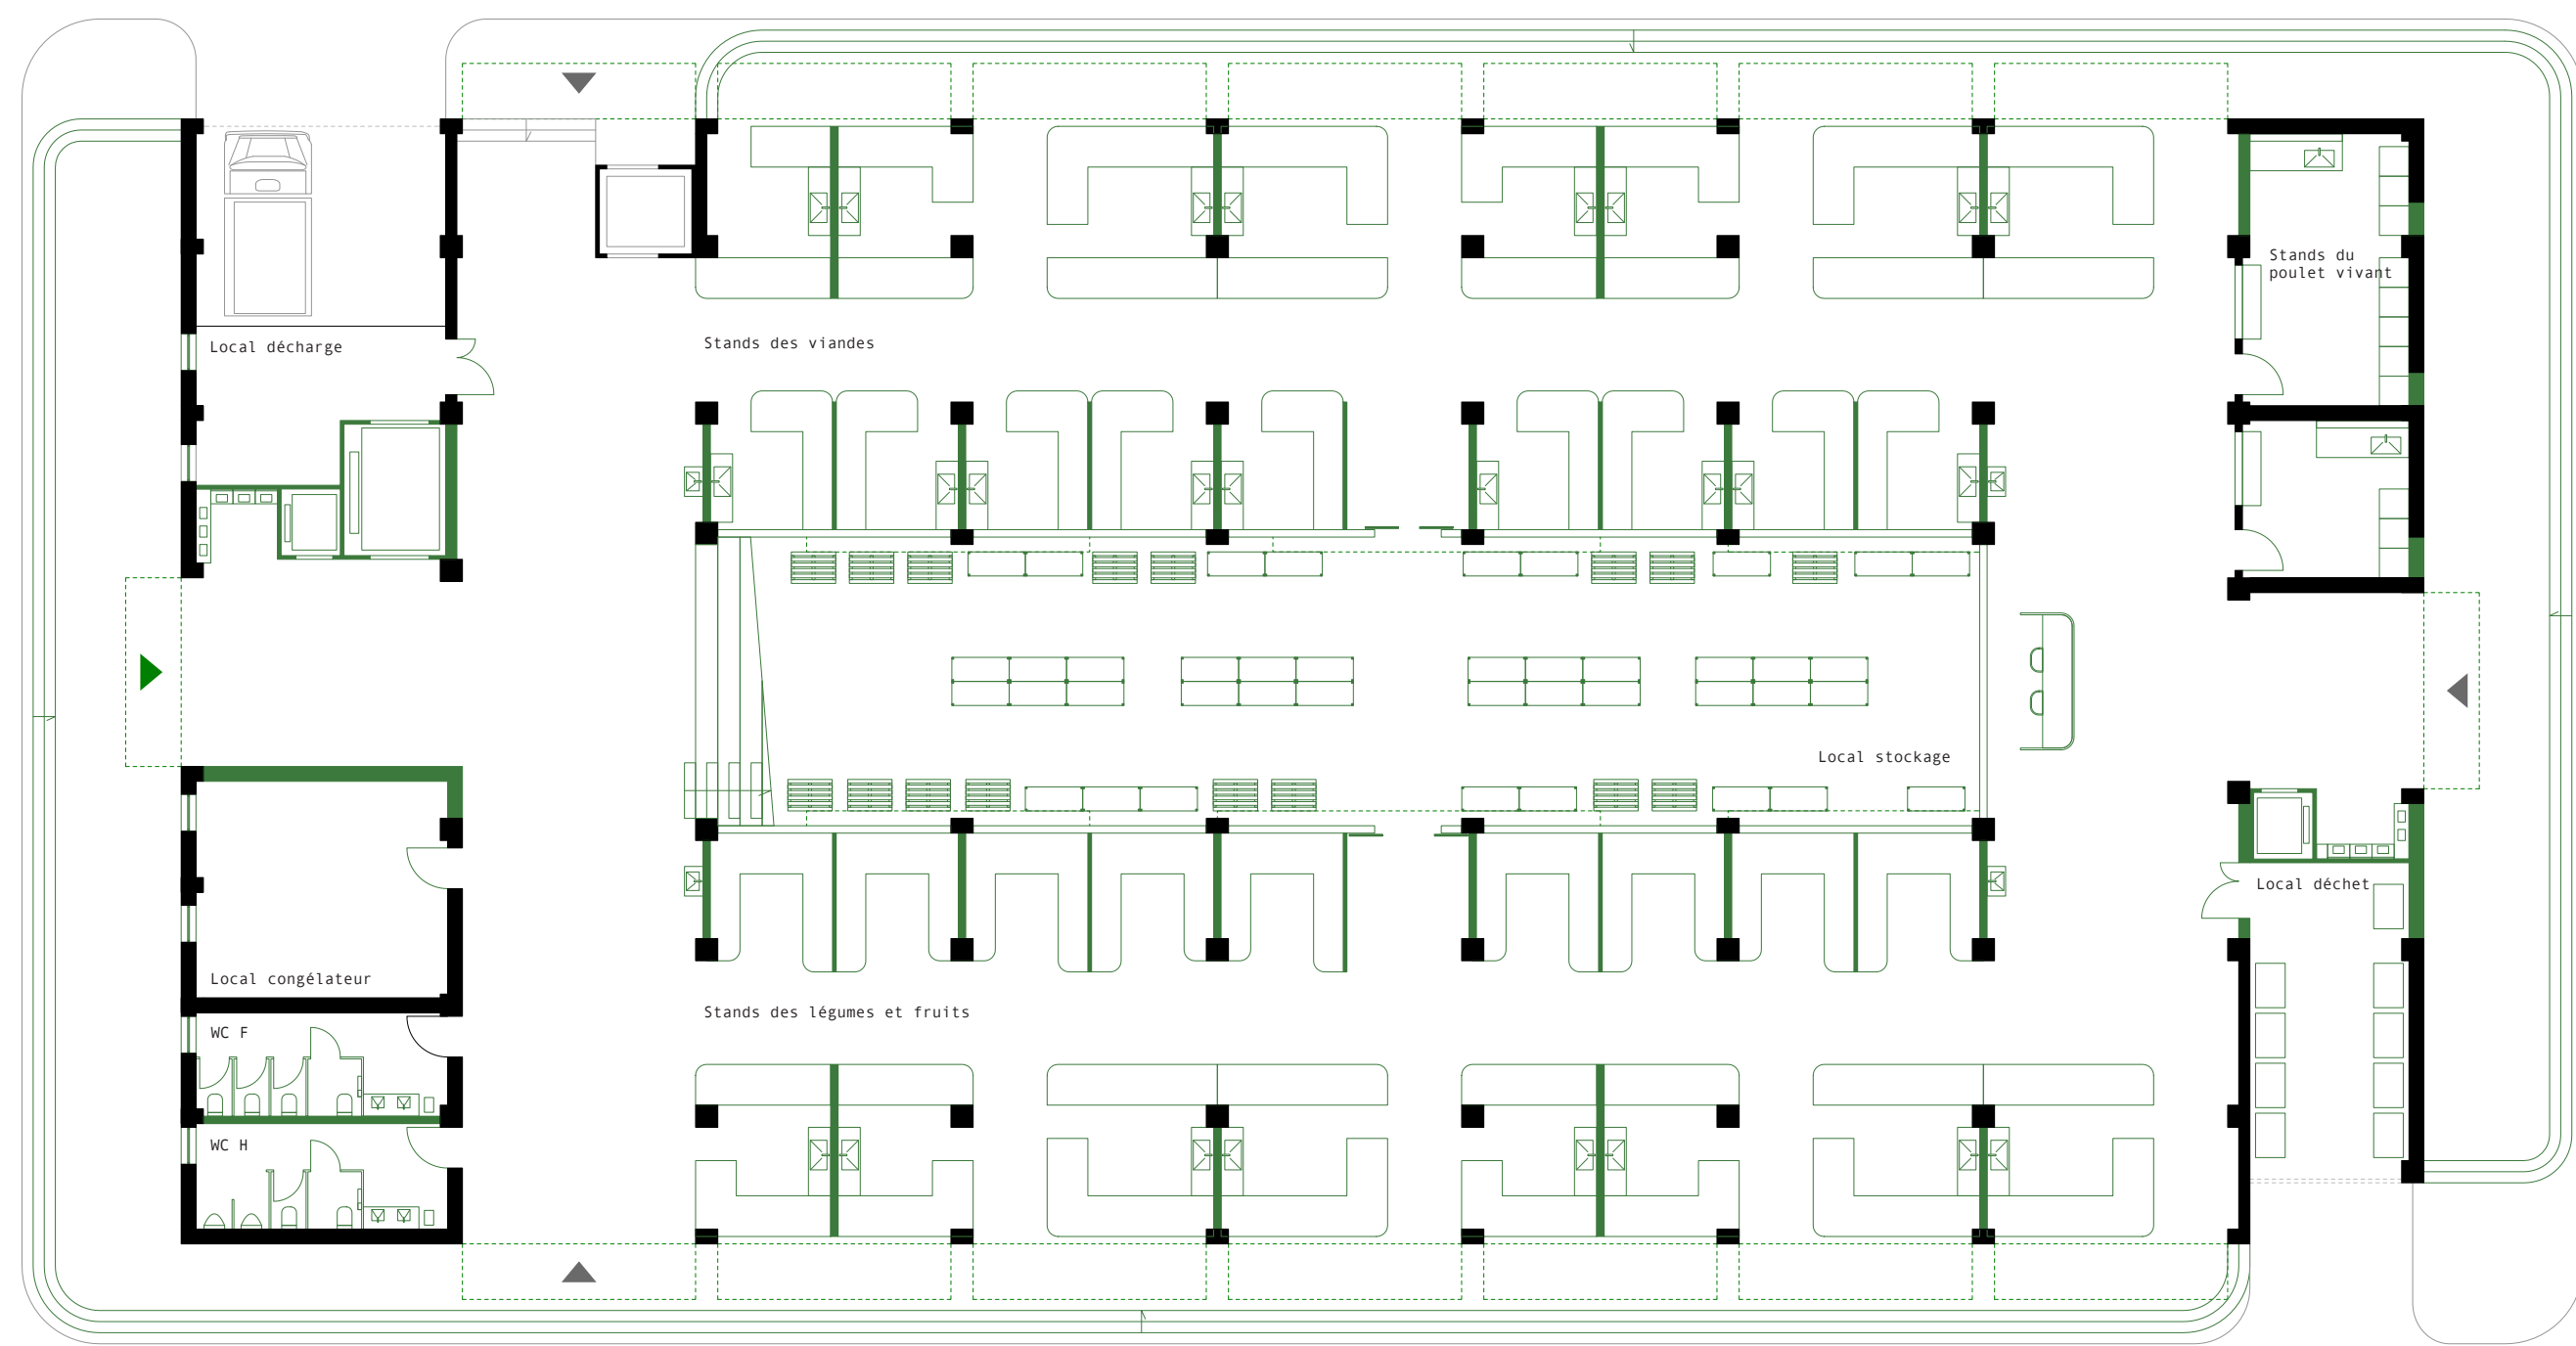

Rez-de-chaussée, wet market
1:200

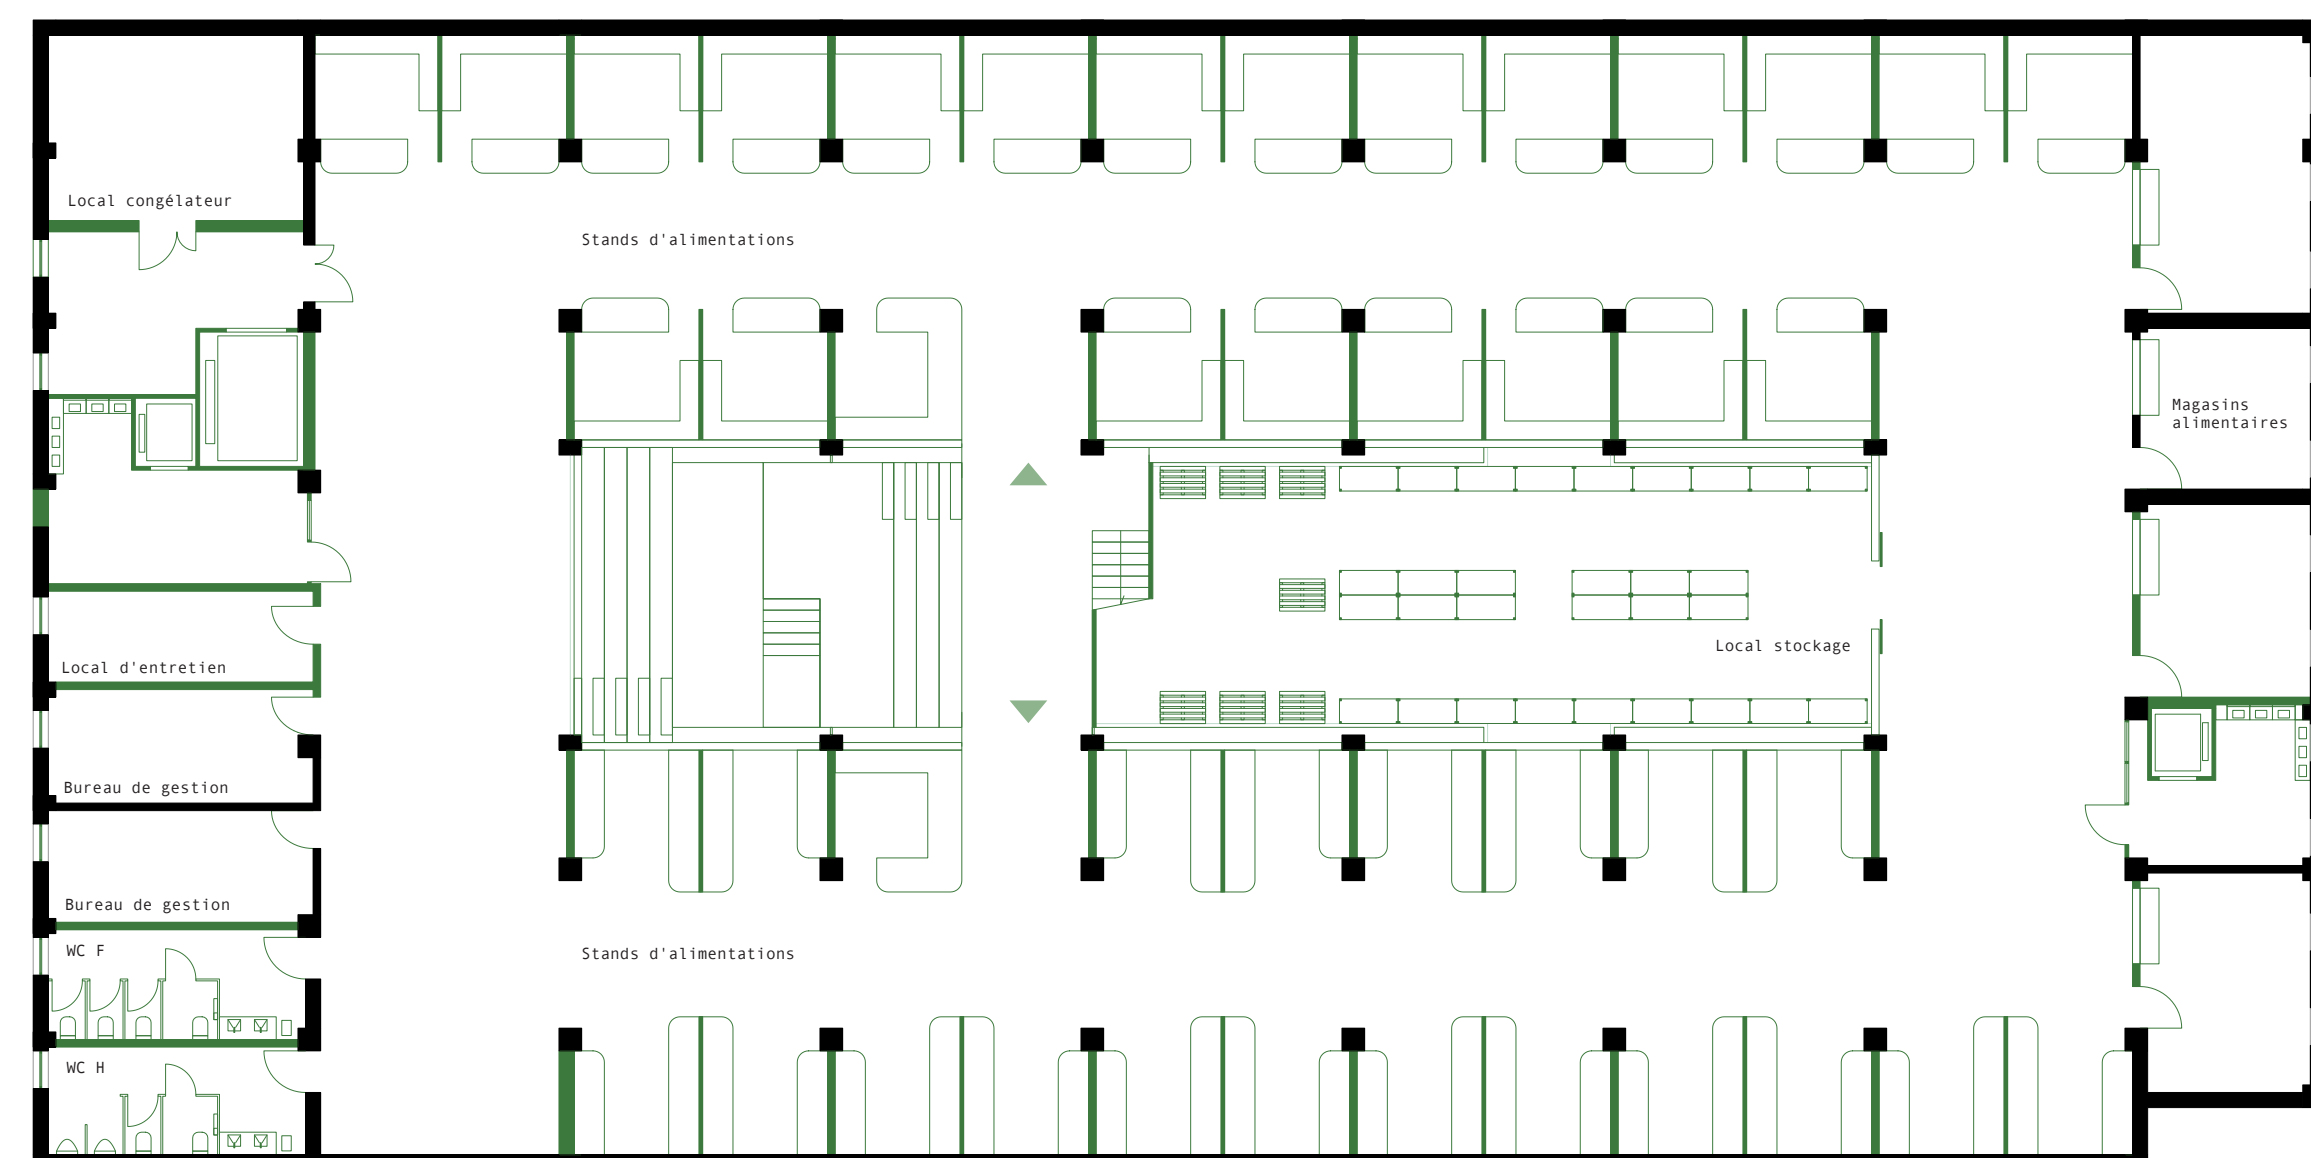

Etage 1, dry market
1:200

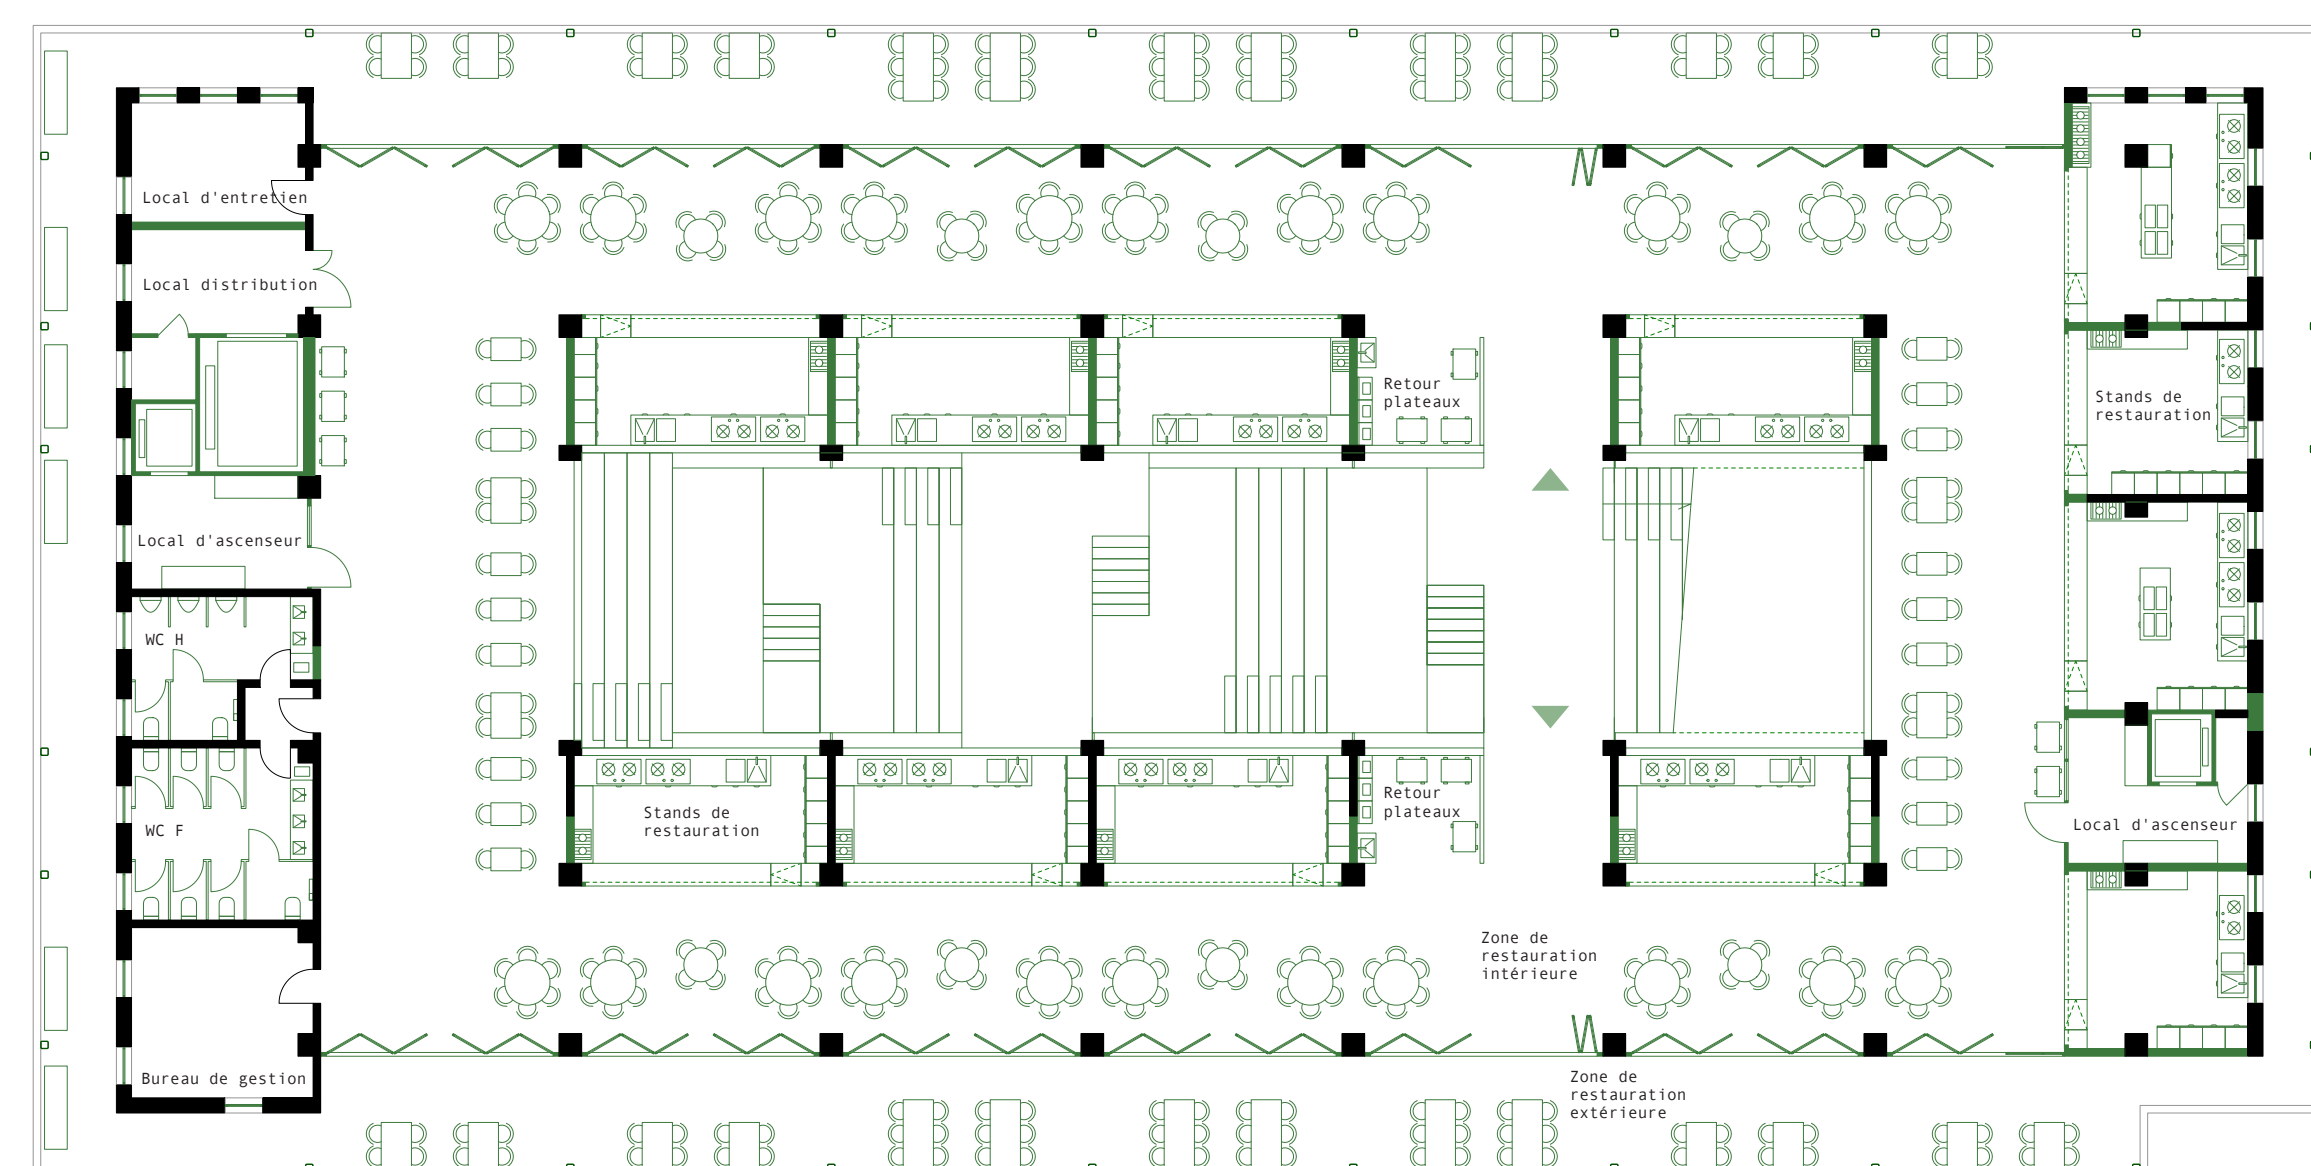

Etage 2, restaurants Da Pai Dong
1:200

