

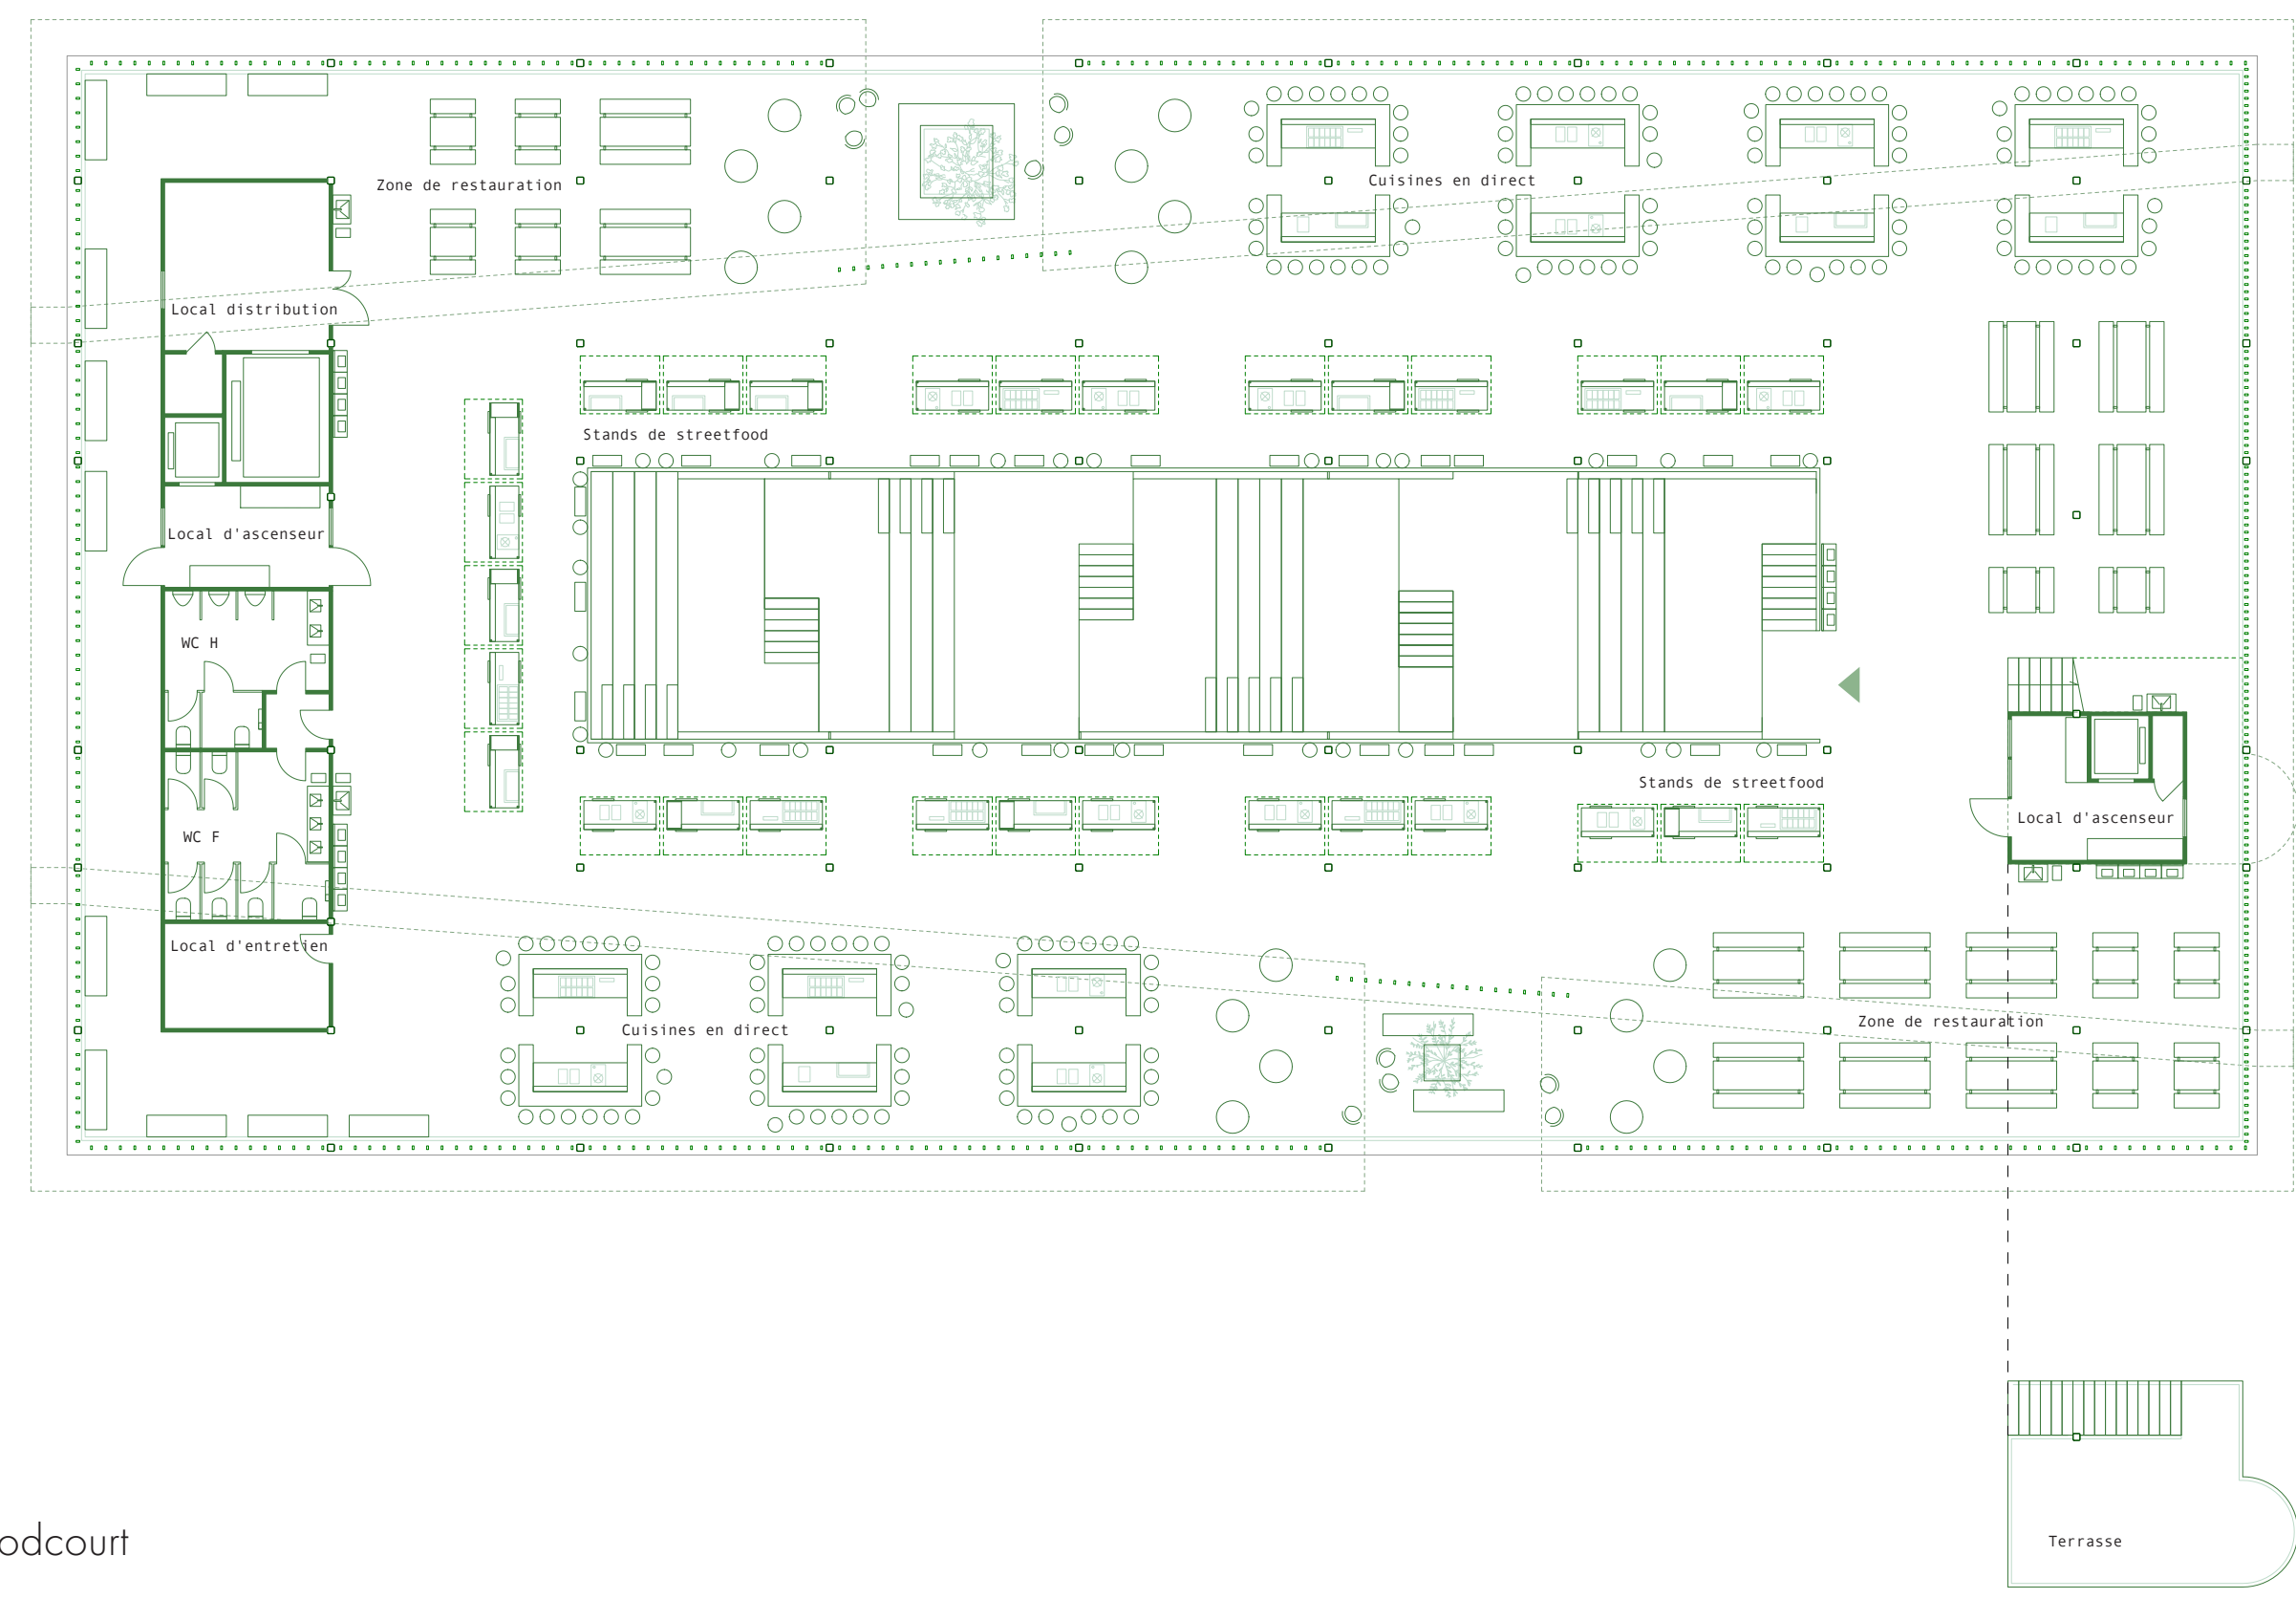
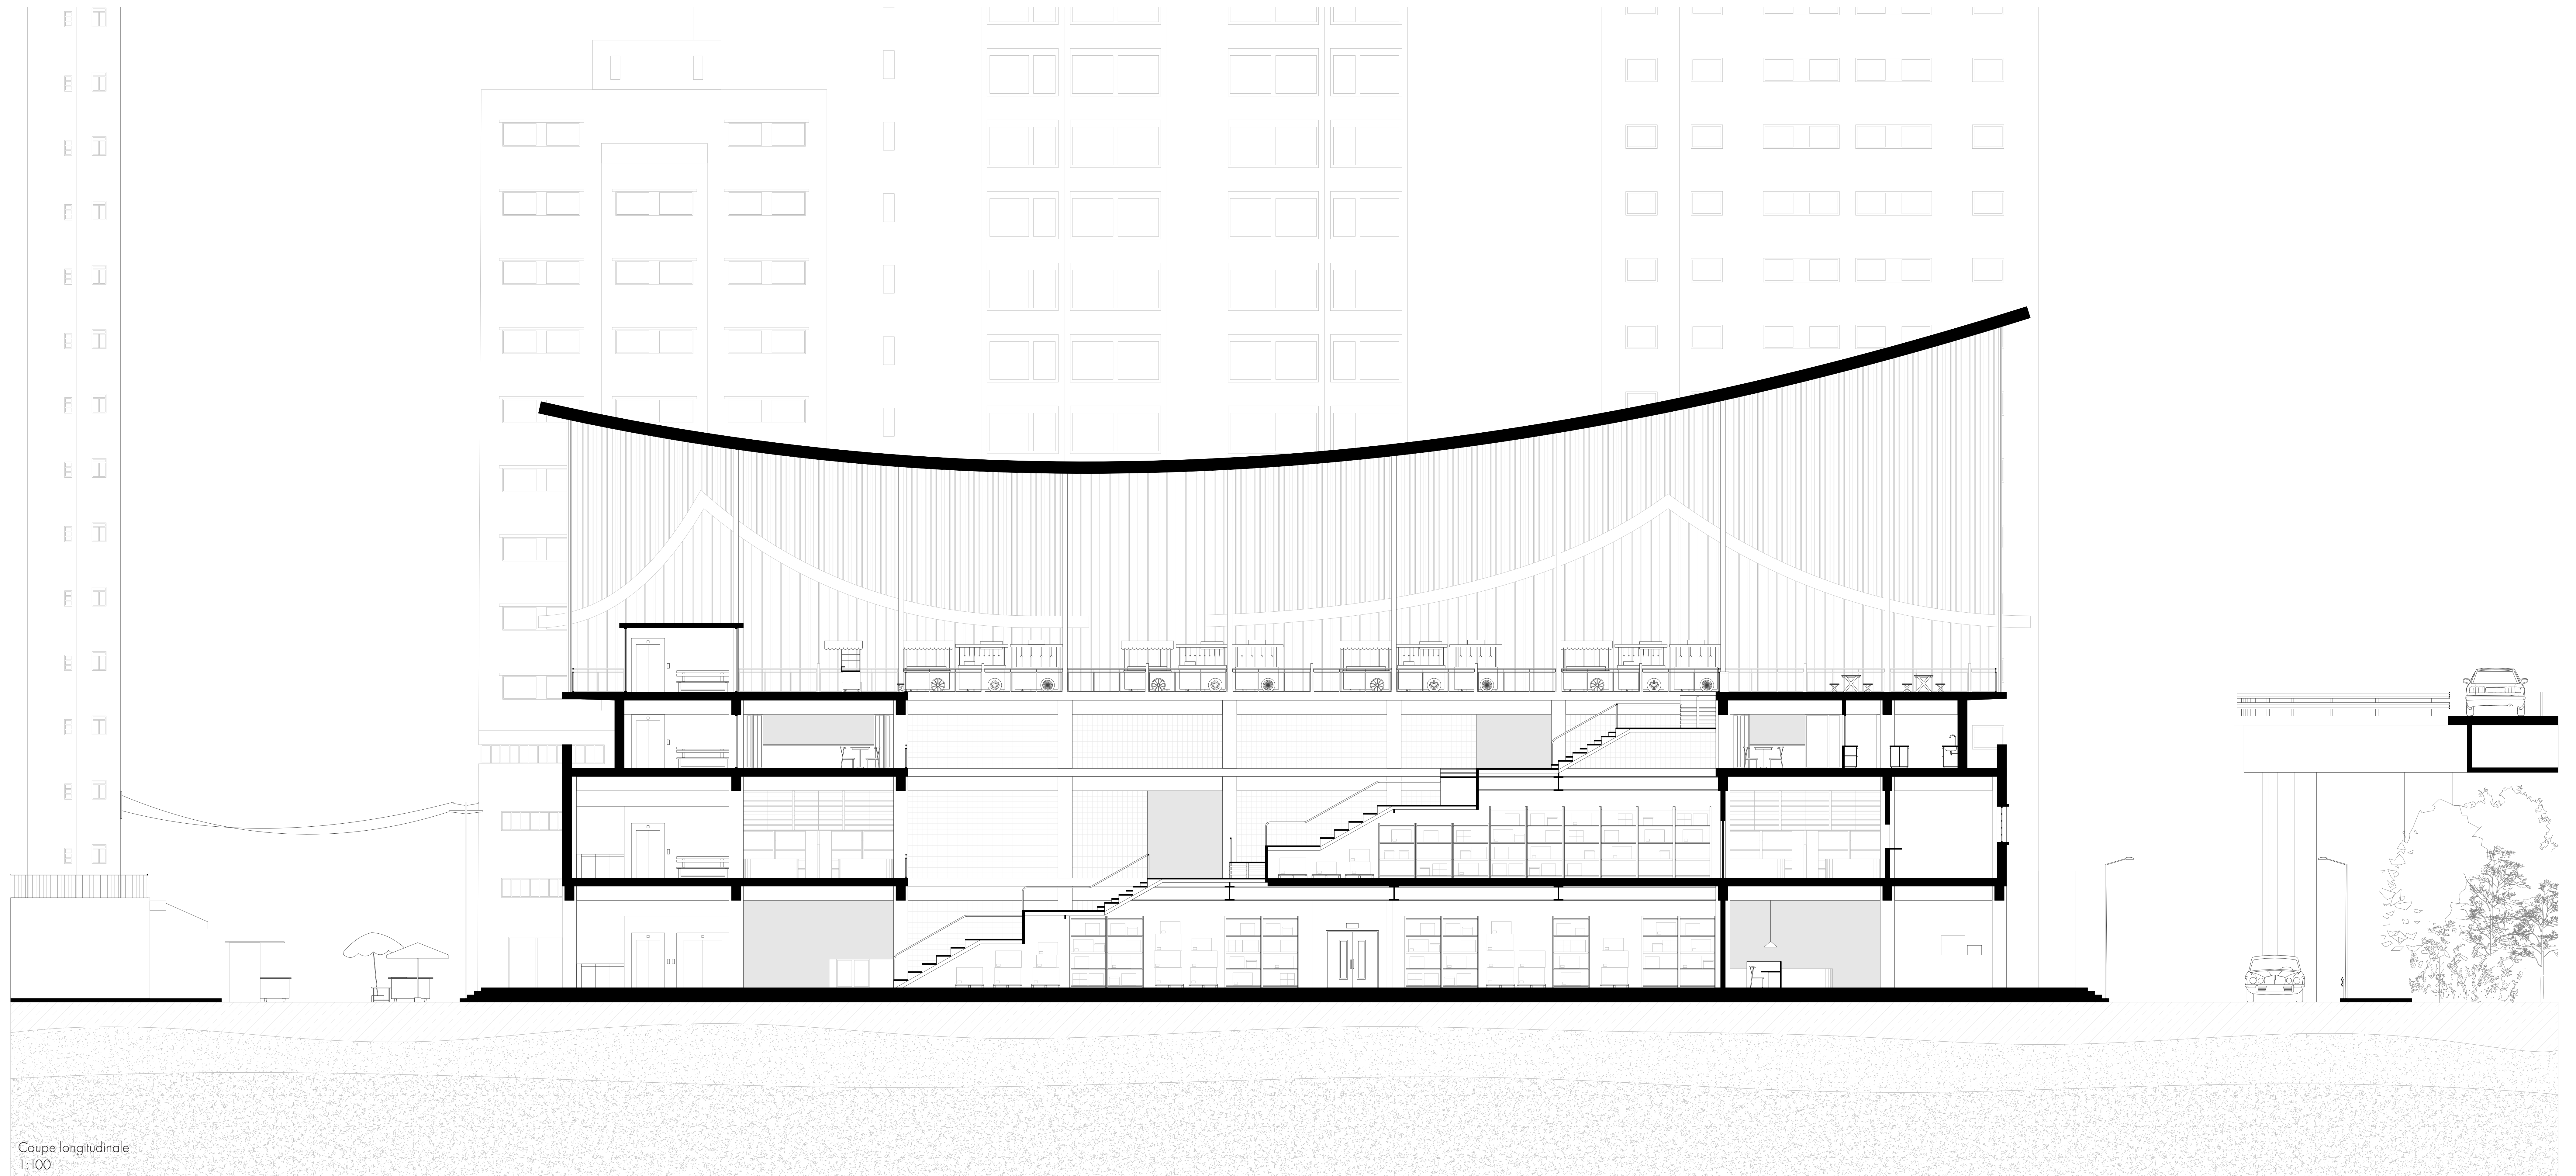


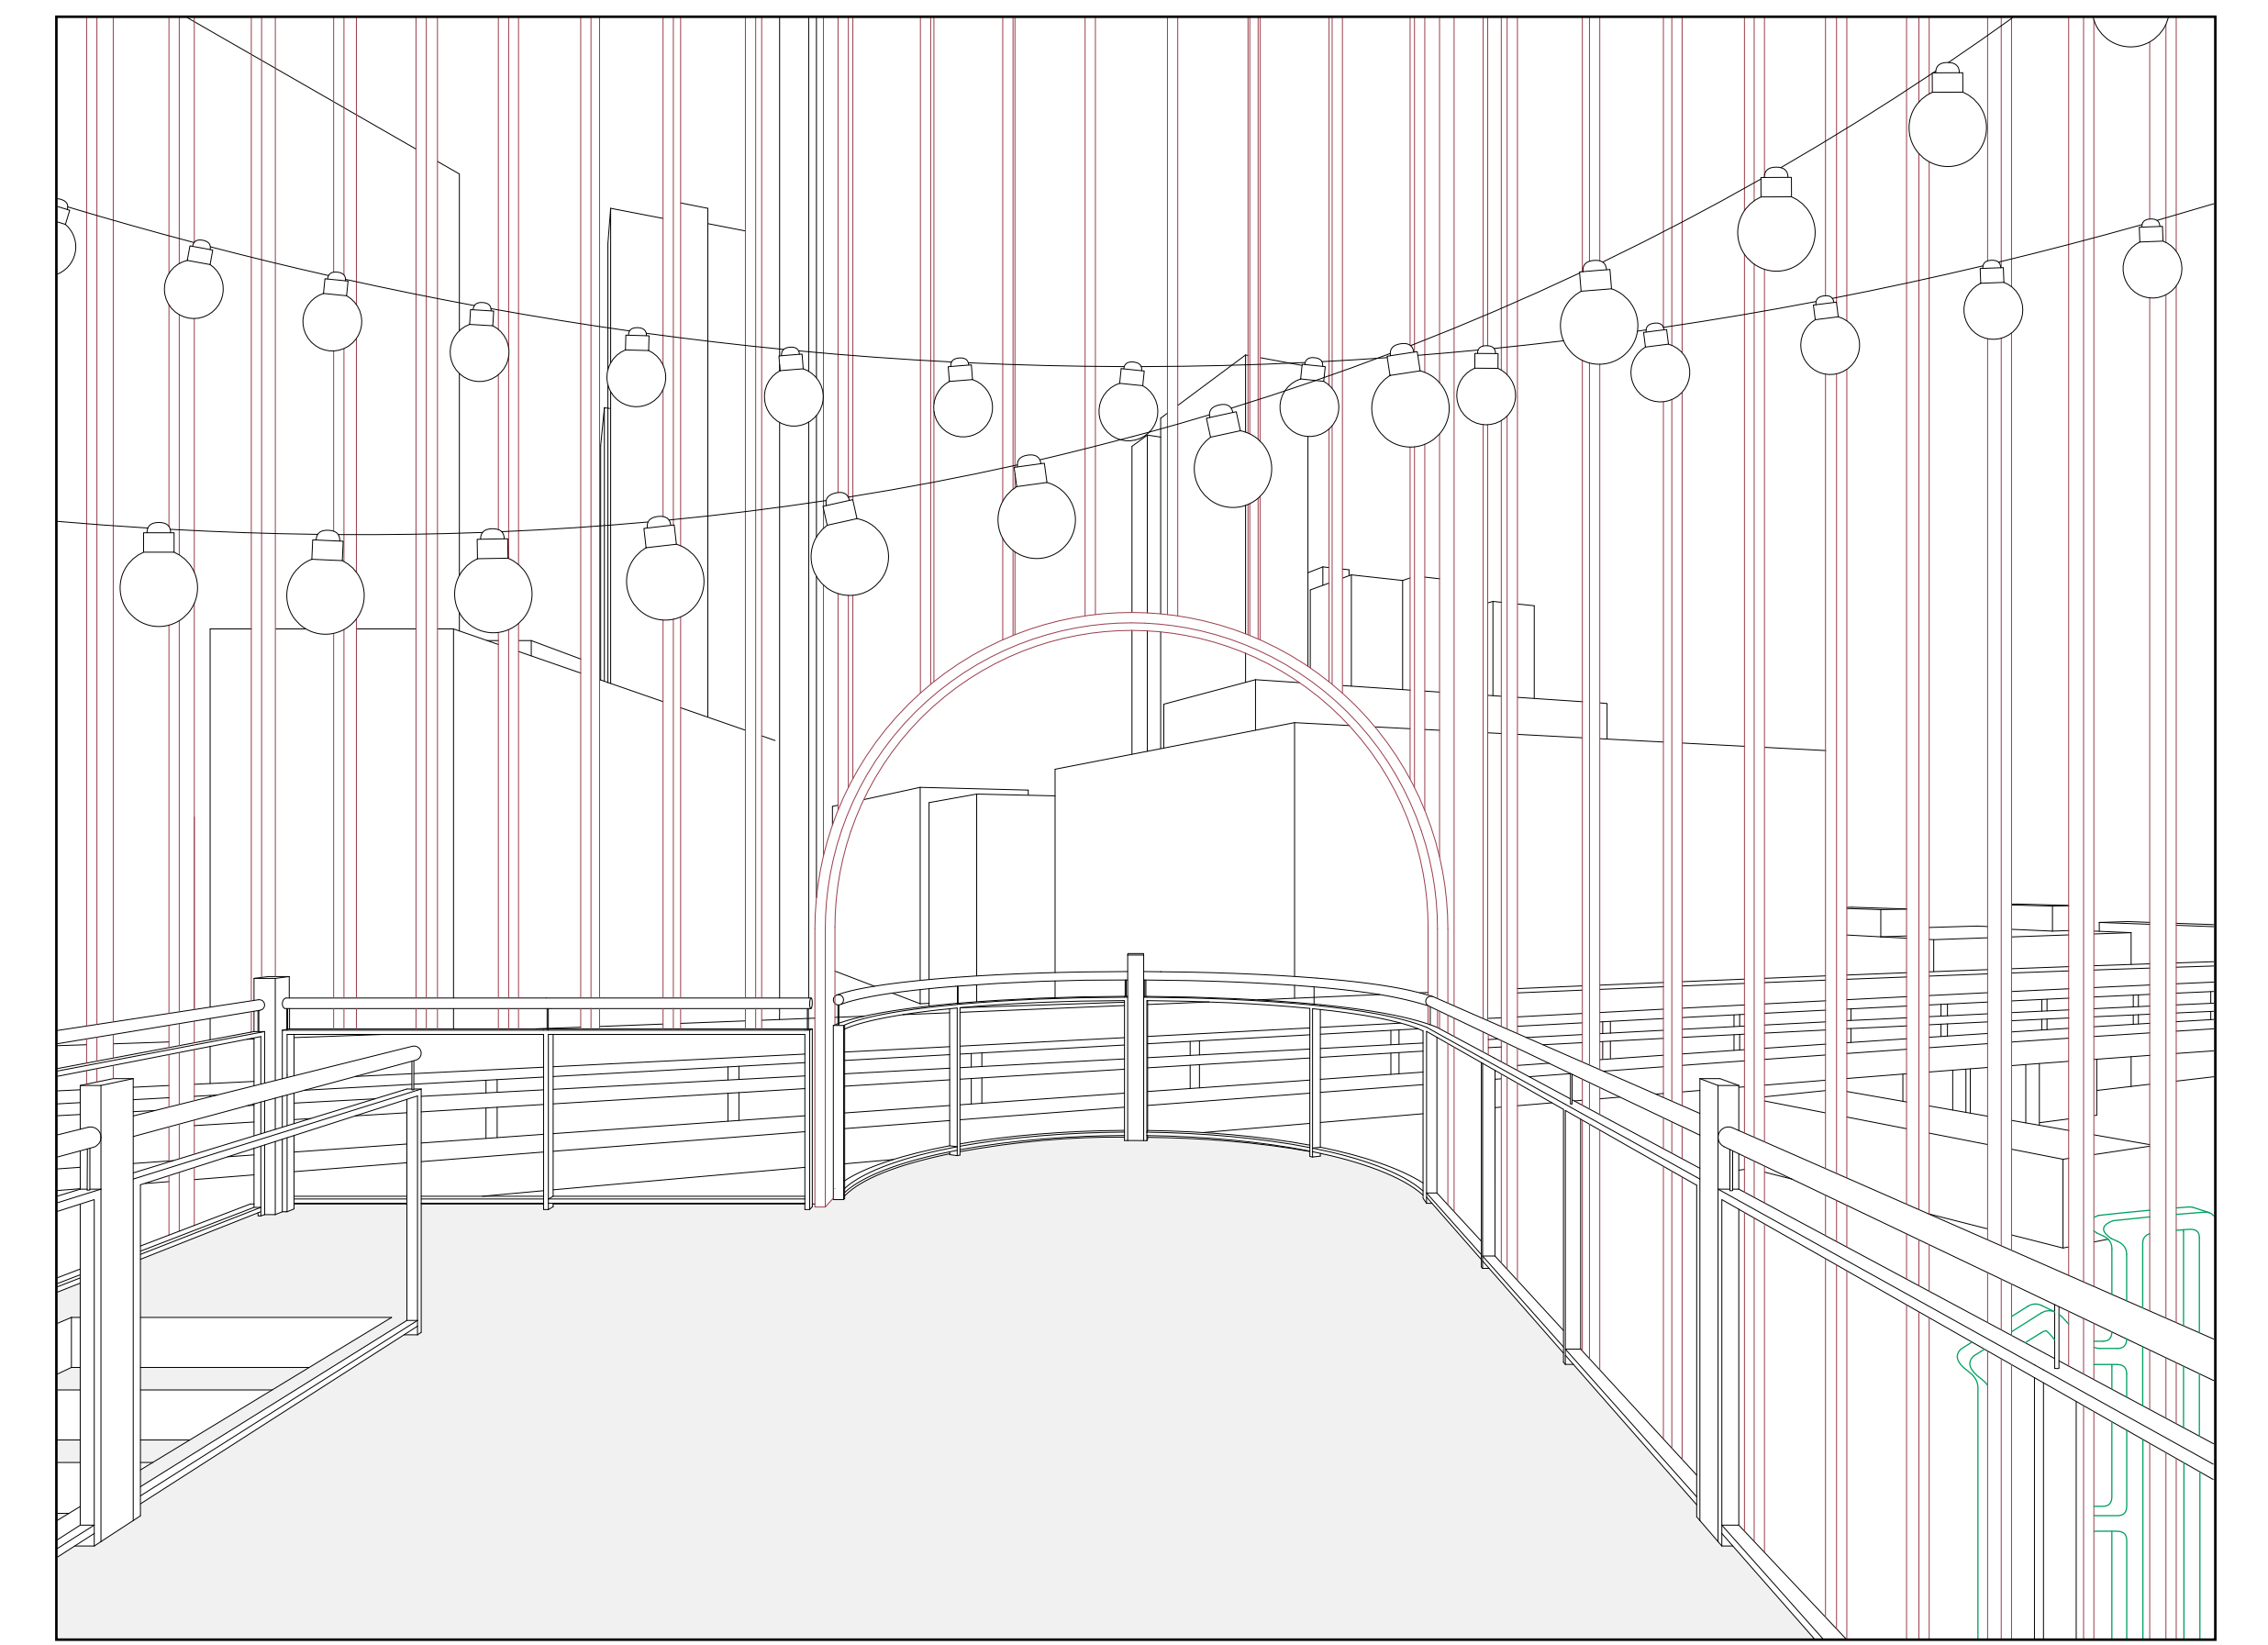

Etage 3, street foodcourt
1:200

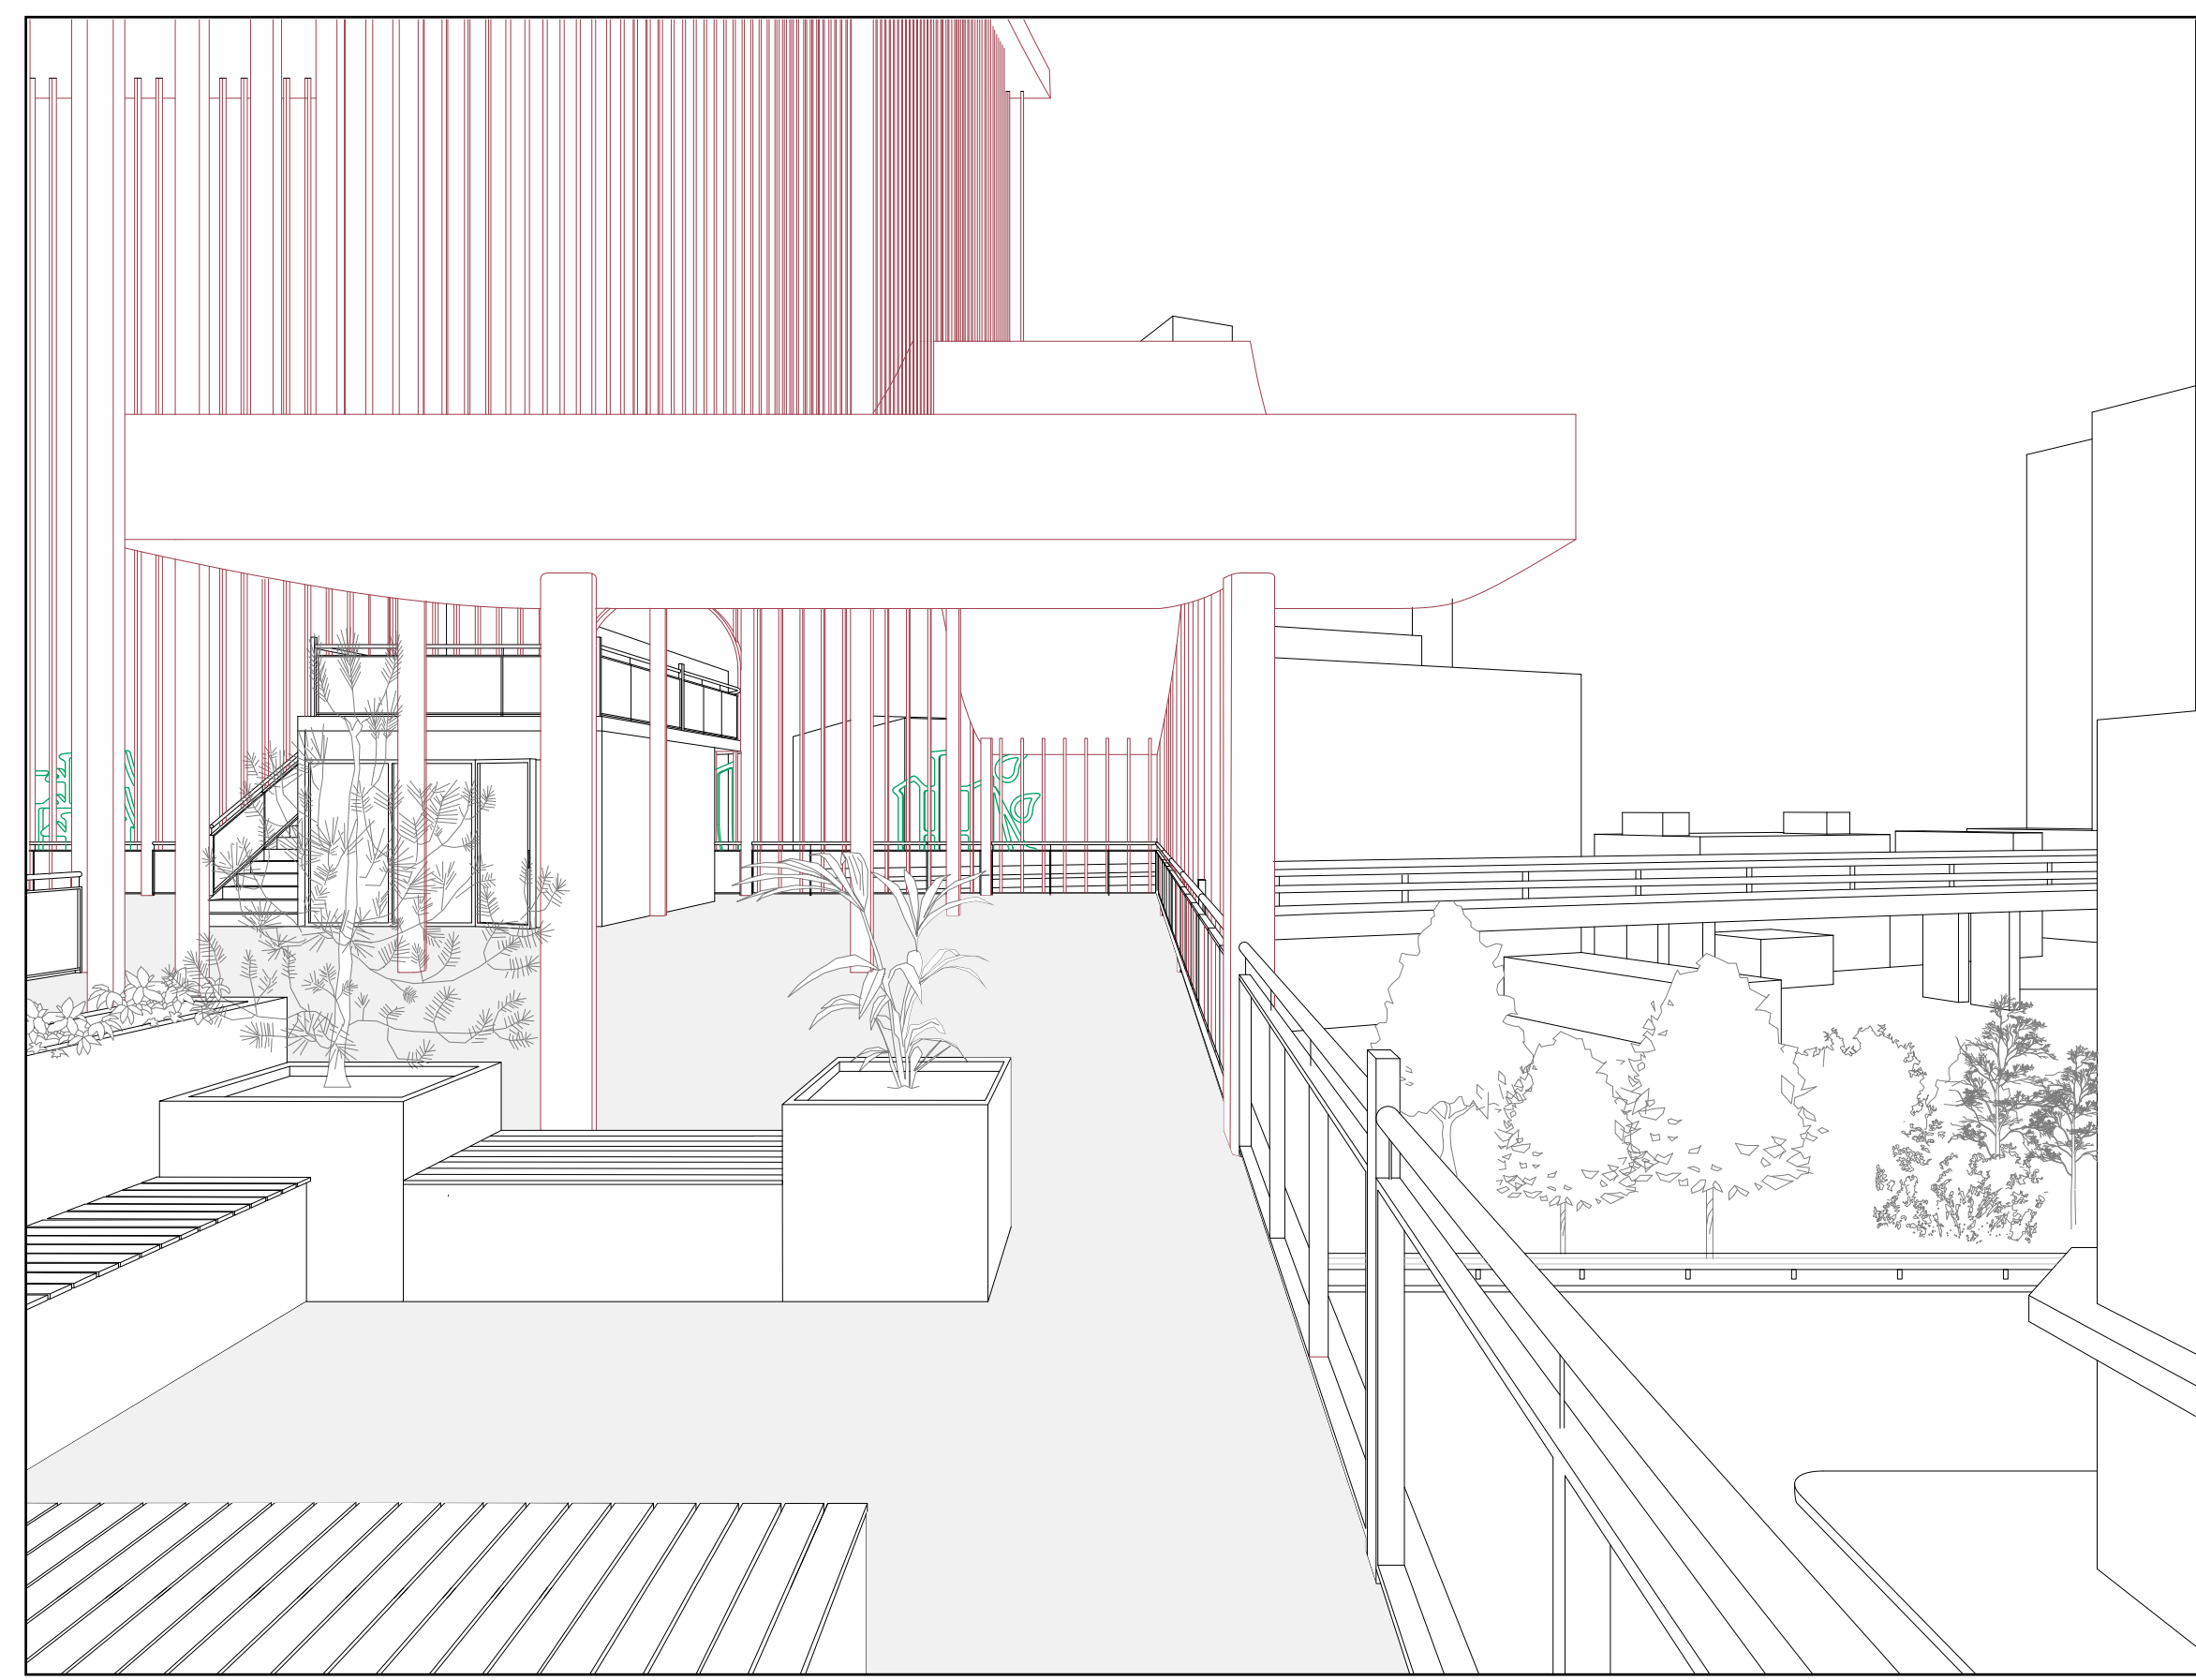

Coupe longitudinale
1:100