






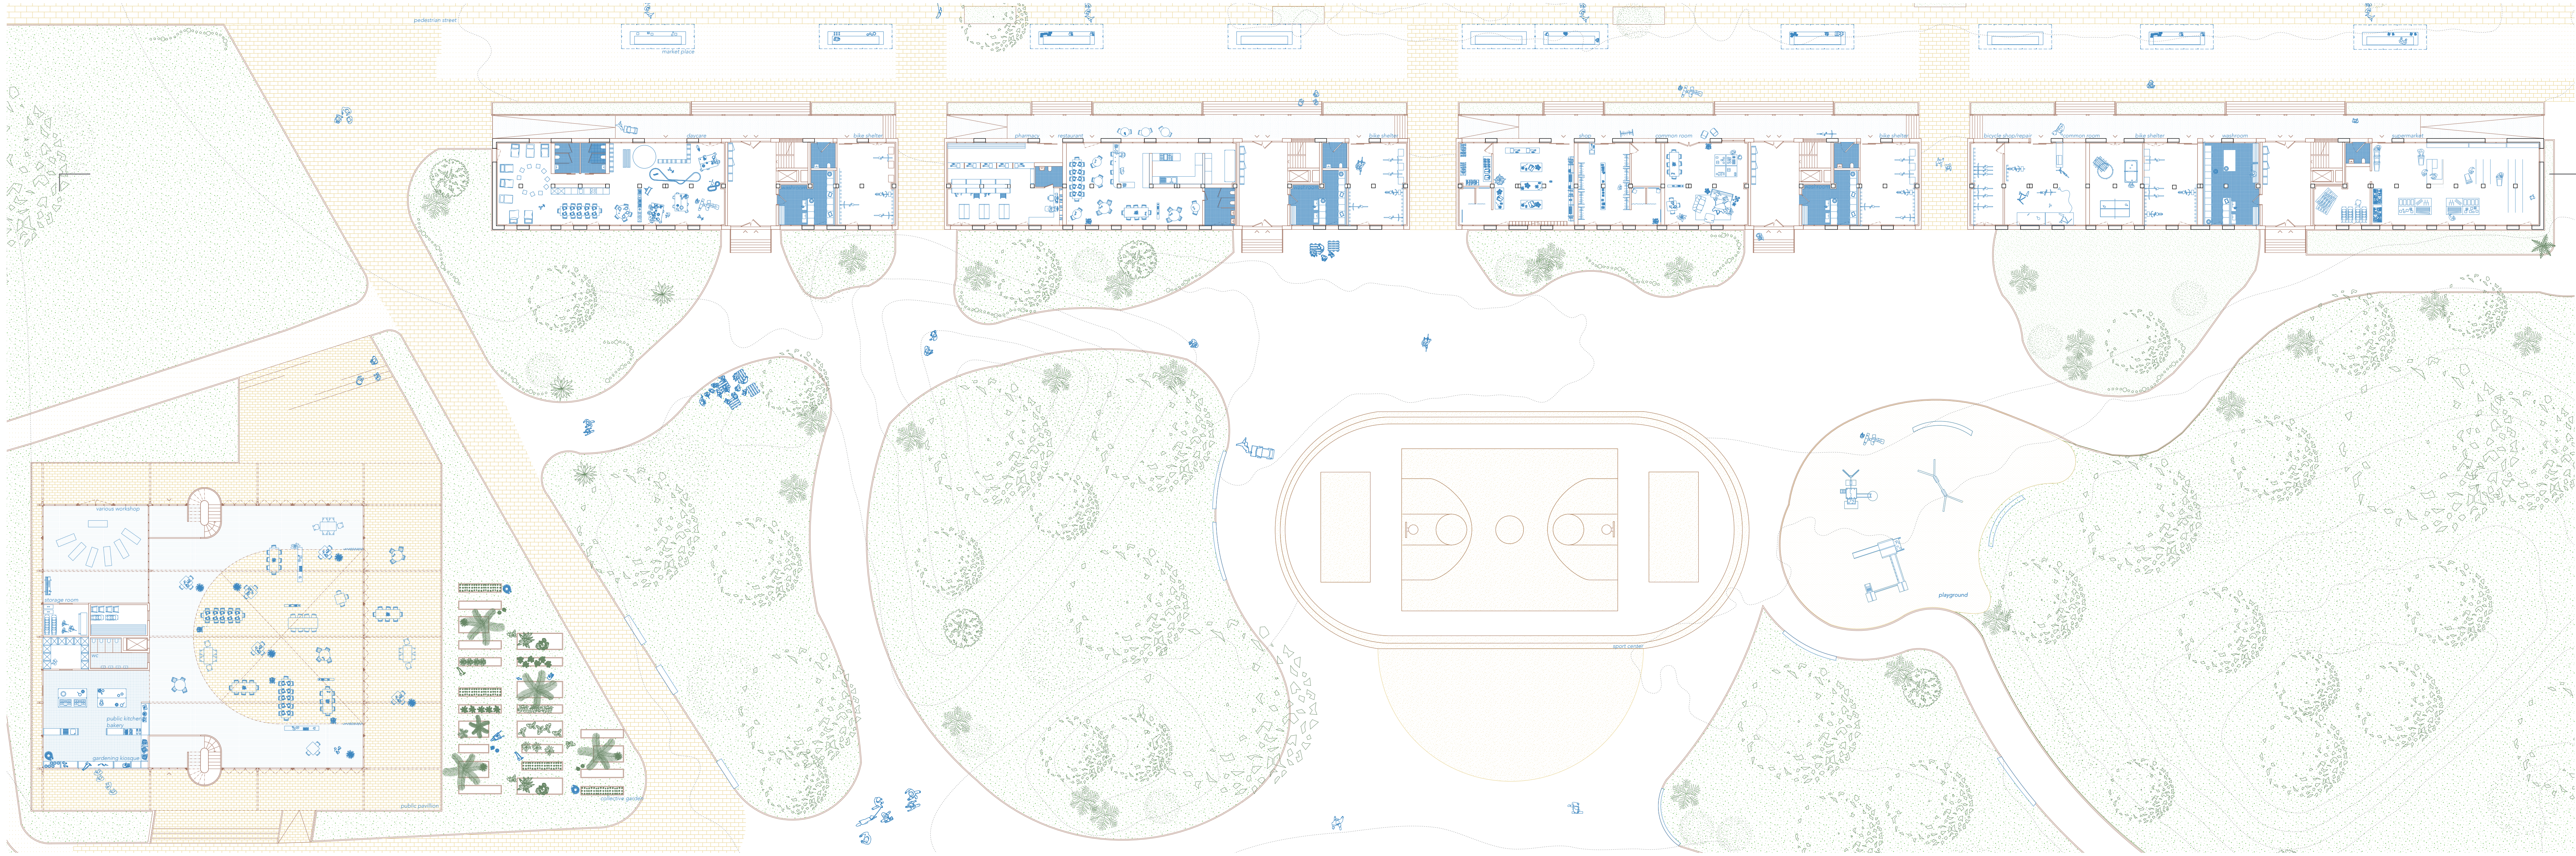

10 15 10m GROUND FLOOR 1:500

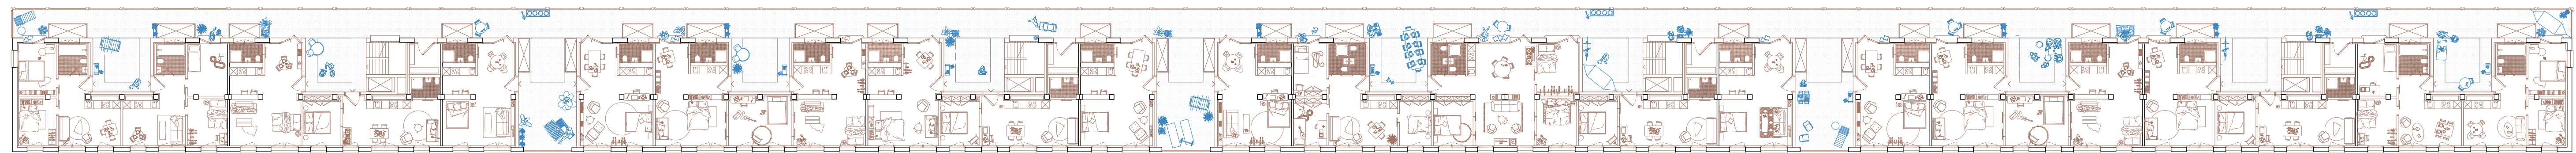

0 5 10m 2ND FLOOR 1:500



10 11 14 16 18m EAST-WEST SECTION 1:250